


** All Photos on the websites, MLS listings and Marketing flyers are of similar homes. Drawings and floor plans are artist renderings only and are NOT to be considered 100% representative of the home to be constructed. The actual floor plans and the completed structure may vary from the photographs and drawings shown. The buyer should investigate and determine the specific dimensions, materials and finishes to be used in the construction.**

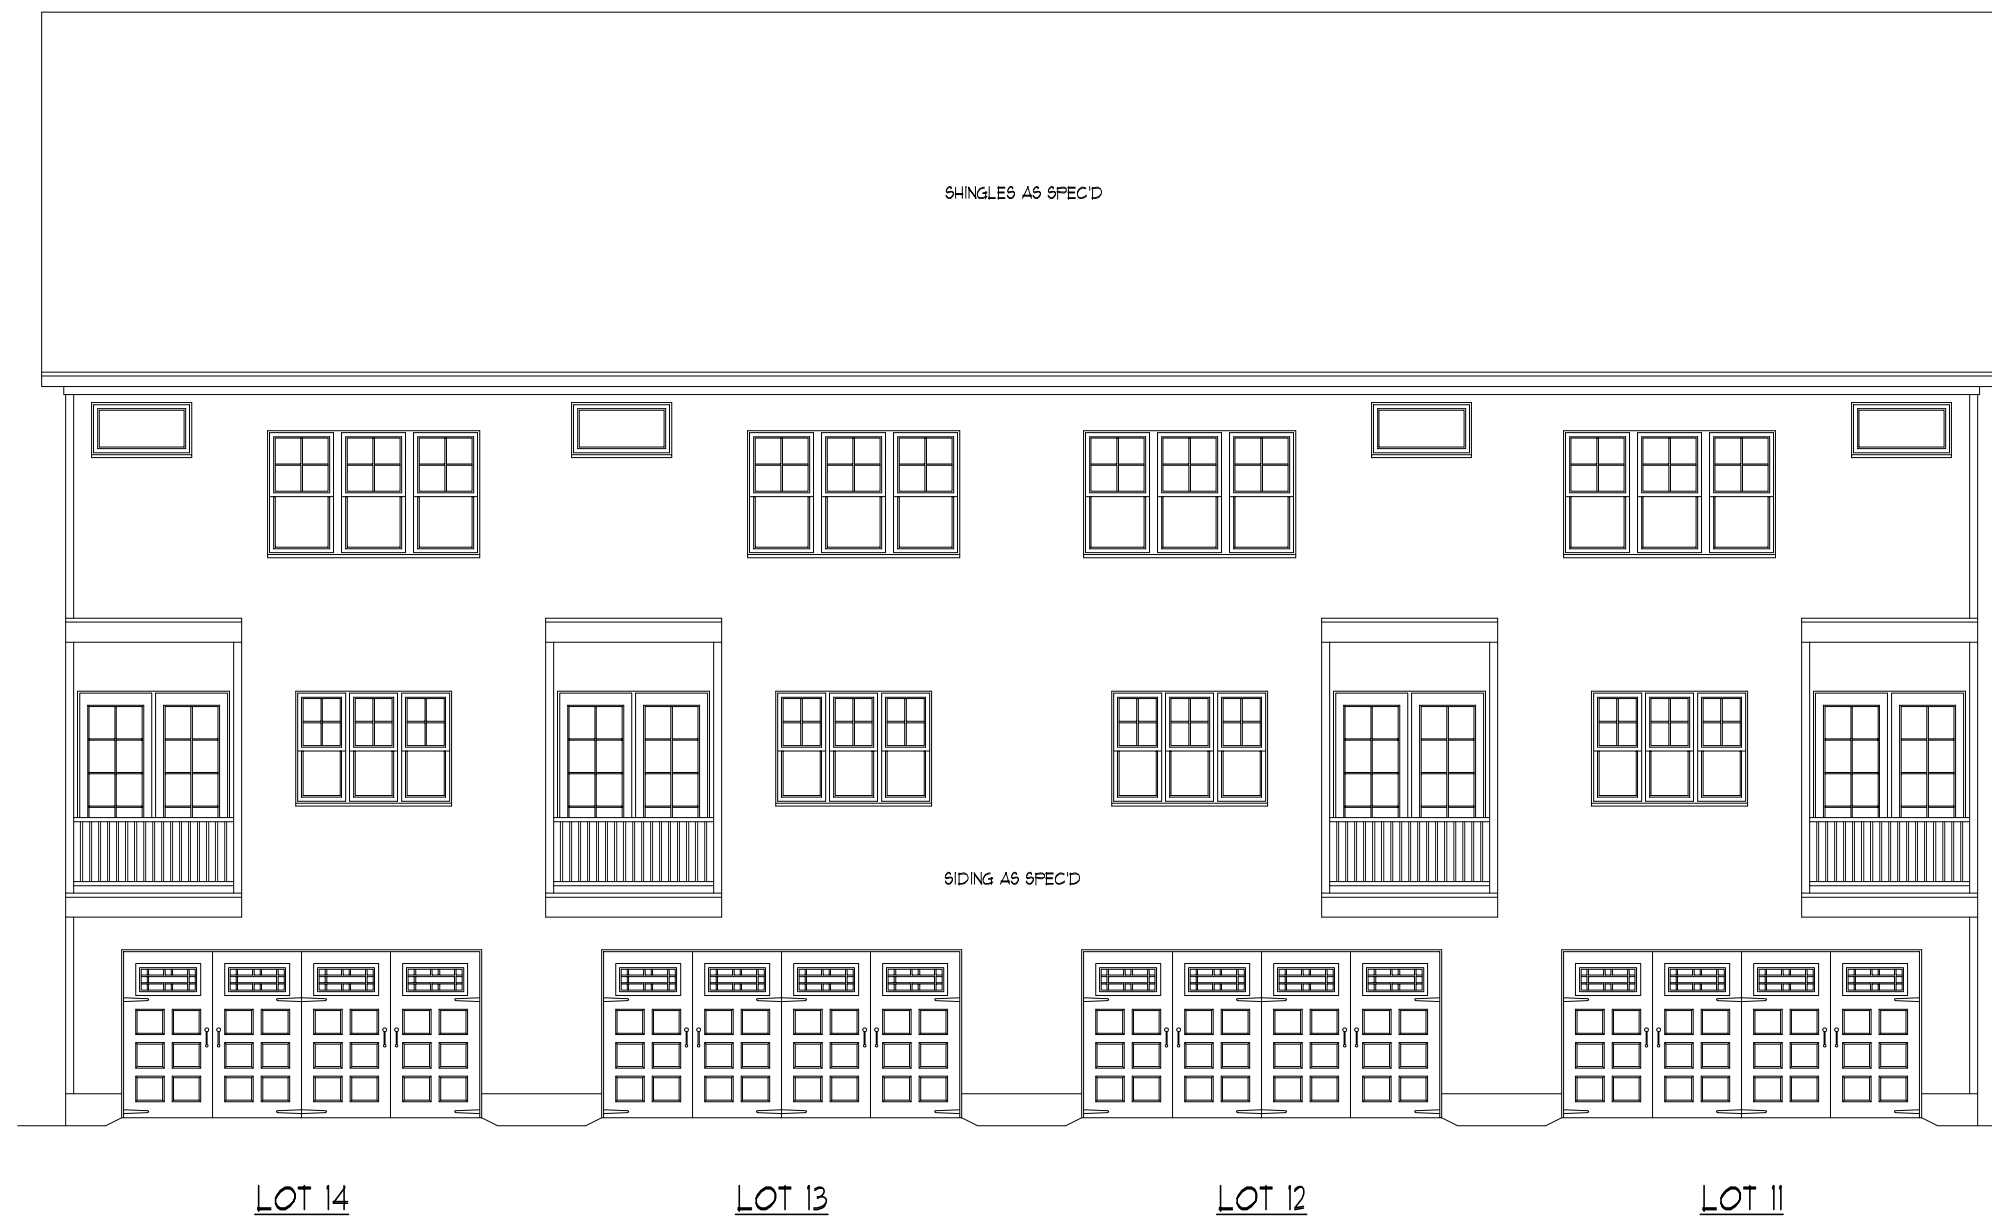

REAR ELEVATION
 SCALE: 1/8" = 1'-0"

TABLE 402.1 ENERGY CONSERVATION CODE INSULATION AND PENETRATION REQUIREMENTS BY COMPONENT

CLIMATE ZONE	ROOF - GLAZED		WOOD		FLOOR		WALL		CEILING		FLOOR		WALL		CEILING		
	U-FAC	R-VALUE	U-FAC	R-VALUE	U-FAC	R-VALUE	U-FAC	R-VALUE	U-FAC	R-VALUE	U-FAC	R-VALUE	U-FAC	R-VALUE	U-FAC	R-VALUE	
3	0.35	0.65	0.30	13	5/10	19	10/13	0	5/13	0	5/13	0	5/13	0	5/13	0	5/13
4	0.35	0.60	0.30	13	5/10	19	10/13	0	5/13	0	5/13	0	5/13	0	5/13	0	5/13
5	0.35	0.60	NR	13/17	13/17	30	10/13	10	10/13	10	10/13	10	10/13	10	10/13	10	10/13

SEE TABLE 301.1 CLIMATE ZONES BY COUNTY ENERGY CONSERVATION CODE
 SEE FOOTNOTES OF TABLE N102.1 FOR FOOTNOTES AND DETAILED EXPLANATIONS.



FRONT ELEVATION
 SCALE: 1/8" = 1'-0"

THIS PLAN CONFORMS TO THE 2018 EDITION OF THE I.R.C. / NORTH CAROLINA RESIDENTIAL CODE.

David D Grorud
 (919) 601-1406
 DynamicDesignGroup@gmail.com
 www.DynamicDesignGroupInc.com

The drawings and specifications (plans) contained on these pages are the property of Dynamic Design Group and are offered to the named client or contractor for a conditional one time use. The conditional use is limited to the lot and subdivision specified herein, and only for said location. COPYRIGHT 2020

Contractor shall verify all conditions and dimensions prior to construction. Any error or omissions shall be reported to Dynamic Design Group for corrections or justification. Once construction has commenced, the contractor shall assume all responsibility.

Dimensions govern over scale, code governs over dimensions.

PROJECT FOR: A SQUARED


LOCATION: RALEIGH, NC

LOT: 11-14

SUBDIVISION: WEST END TOWNES

COUNTY: WAKE

BUILDING LOTS 11-14
 PLAN NAME
GANNETT
 PLAN I.D.
 DATE
10-11-20

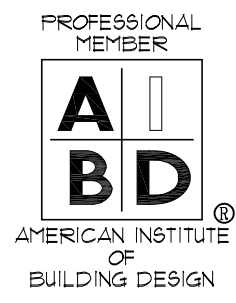

**** All Photos on the websites, MLS listings and Marketing flyers are of similar homes. Drawings and floor plans are artist renderings only and are NOT to be considered 100% representative of the home to be constructed. The actual floor plans and the completed structure may vary from the photographs and drawings shown. The buyer should investigate and determine the specific dimensions, materials and finishes to be used in the construction.****




LEFT SIDE ELEVATION

SCALE: ----- 1/8" = 1'-0"



RIGHT SIDE ELEVATION

SCALE: ----- 1/8" = 1'-0"

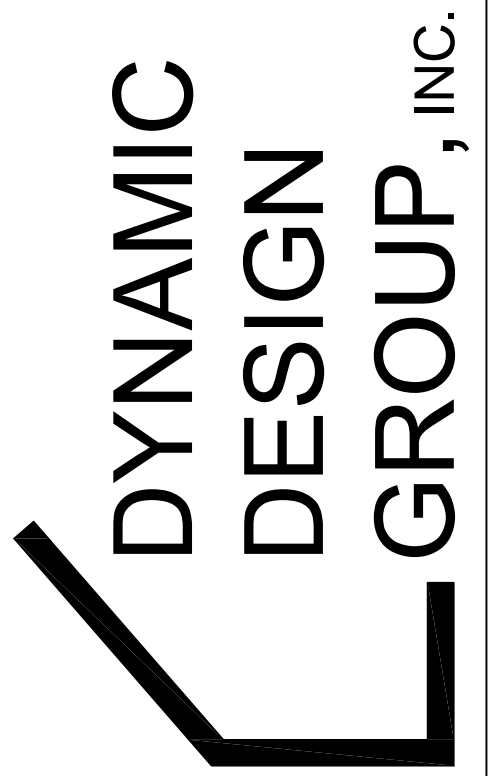

David D Grorud
 (919) 601-1406
DynamicDesignGroup@gmail.com
www.DynamicDesignGroupInc.com

The drawings and specifications (plans) contained on these pages are the property of Dynamic Design Group and are offered to the named client or contractor for a conditional one time use. The conditional use is limited to the lot and subdivision specified herein, and only for said location. COPYRIGHT 2020

Contractor shall verify all conditions and dimensions prior to construction. Any error or omissions shall be reported to Dynamic Design Group for corrections or justification. Once construction has commenced, the contractor shall assume all responsibility. Dimensions govern over scale, code governs over dimensions.


PROJECT FOR: A SQUARED
 LOCATION: RALEIGH, NC
 LOT: 11-14
 SUBDIVISION: WEST END TOWNES
 COUNTY: WAKE

BUILDING LOTS 11-14
 PLAN NAME
GANNETT
 PLAN I.D.

10-11-20
 DATE

A-1B
 SHEET

** All Photos on the websites, MLS listings and Marketing flyers are of similar homes. Drawings and floor plans are artist renderings only and are NOT to be considered 100% representative of the home to be constructed. The actual floor plans and the completed structure may vary from the photographs and drawings shown. The buyer should investigate and determine the specific dimensions, materials and finishes to be used in the construction.**

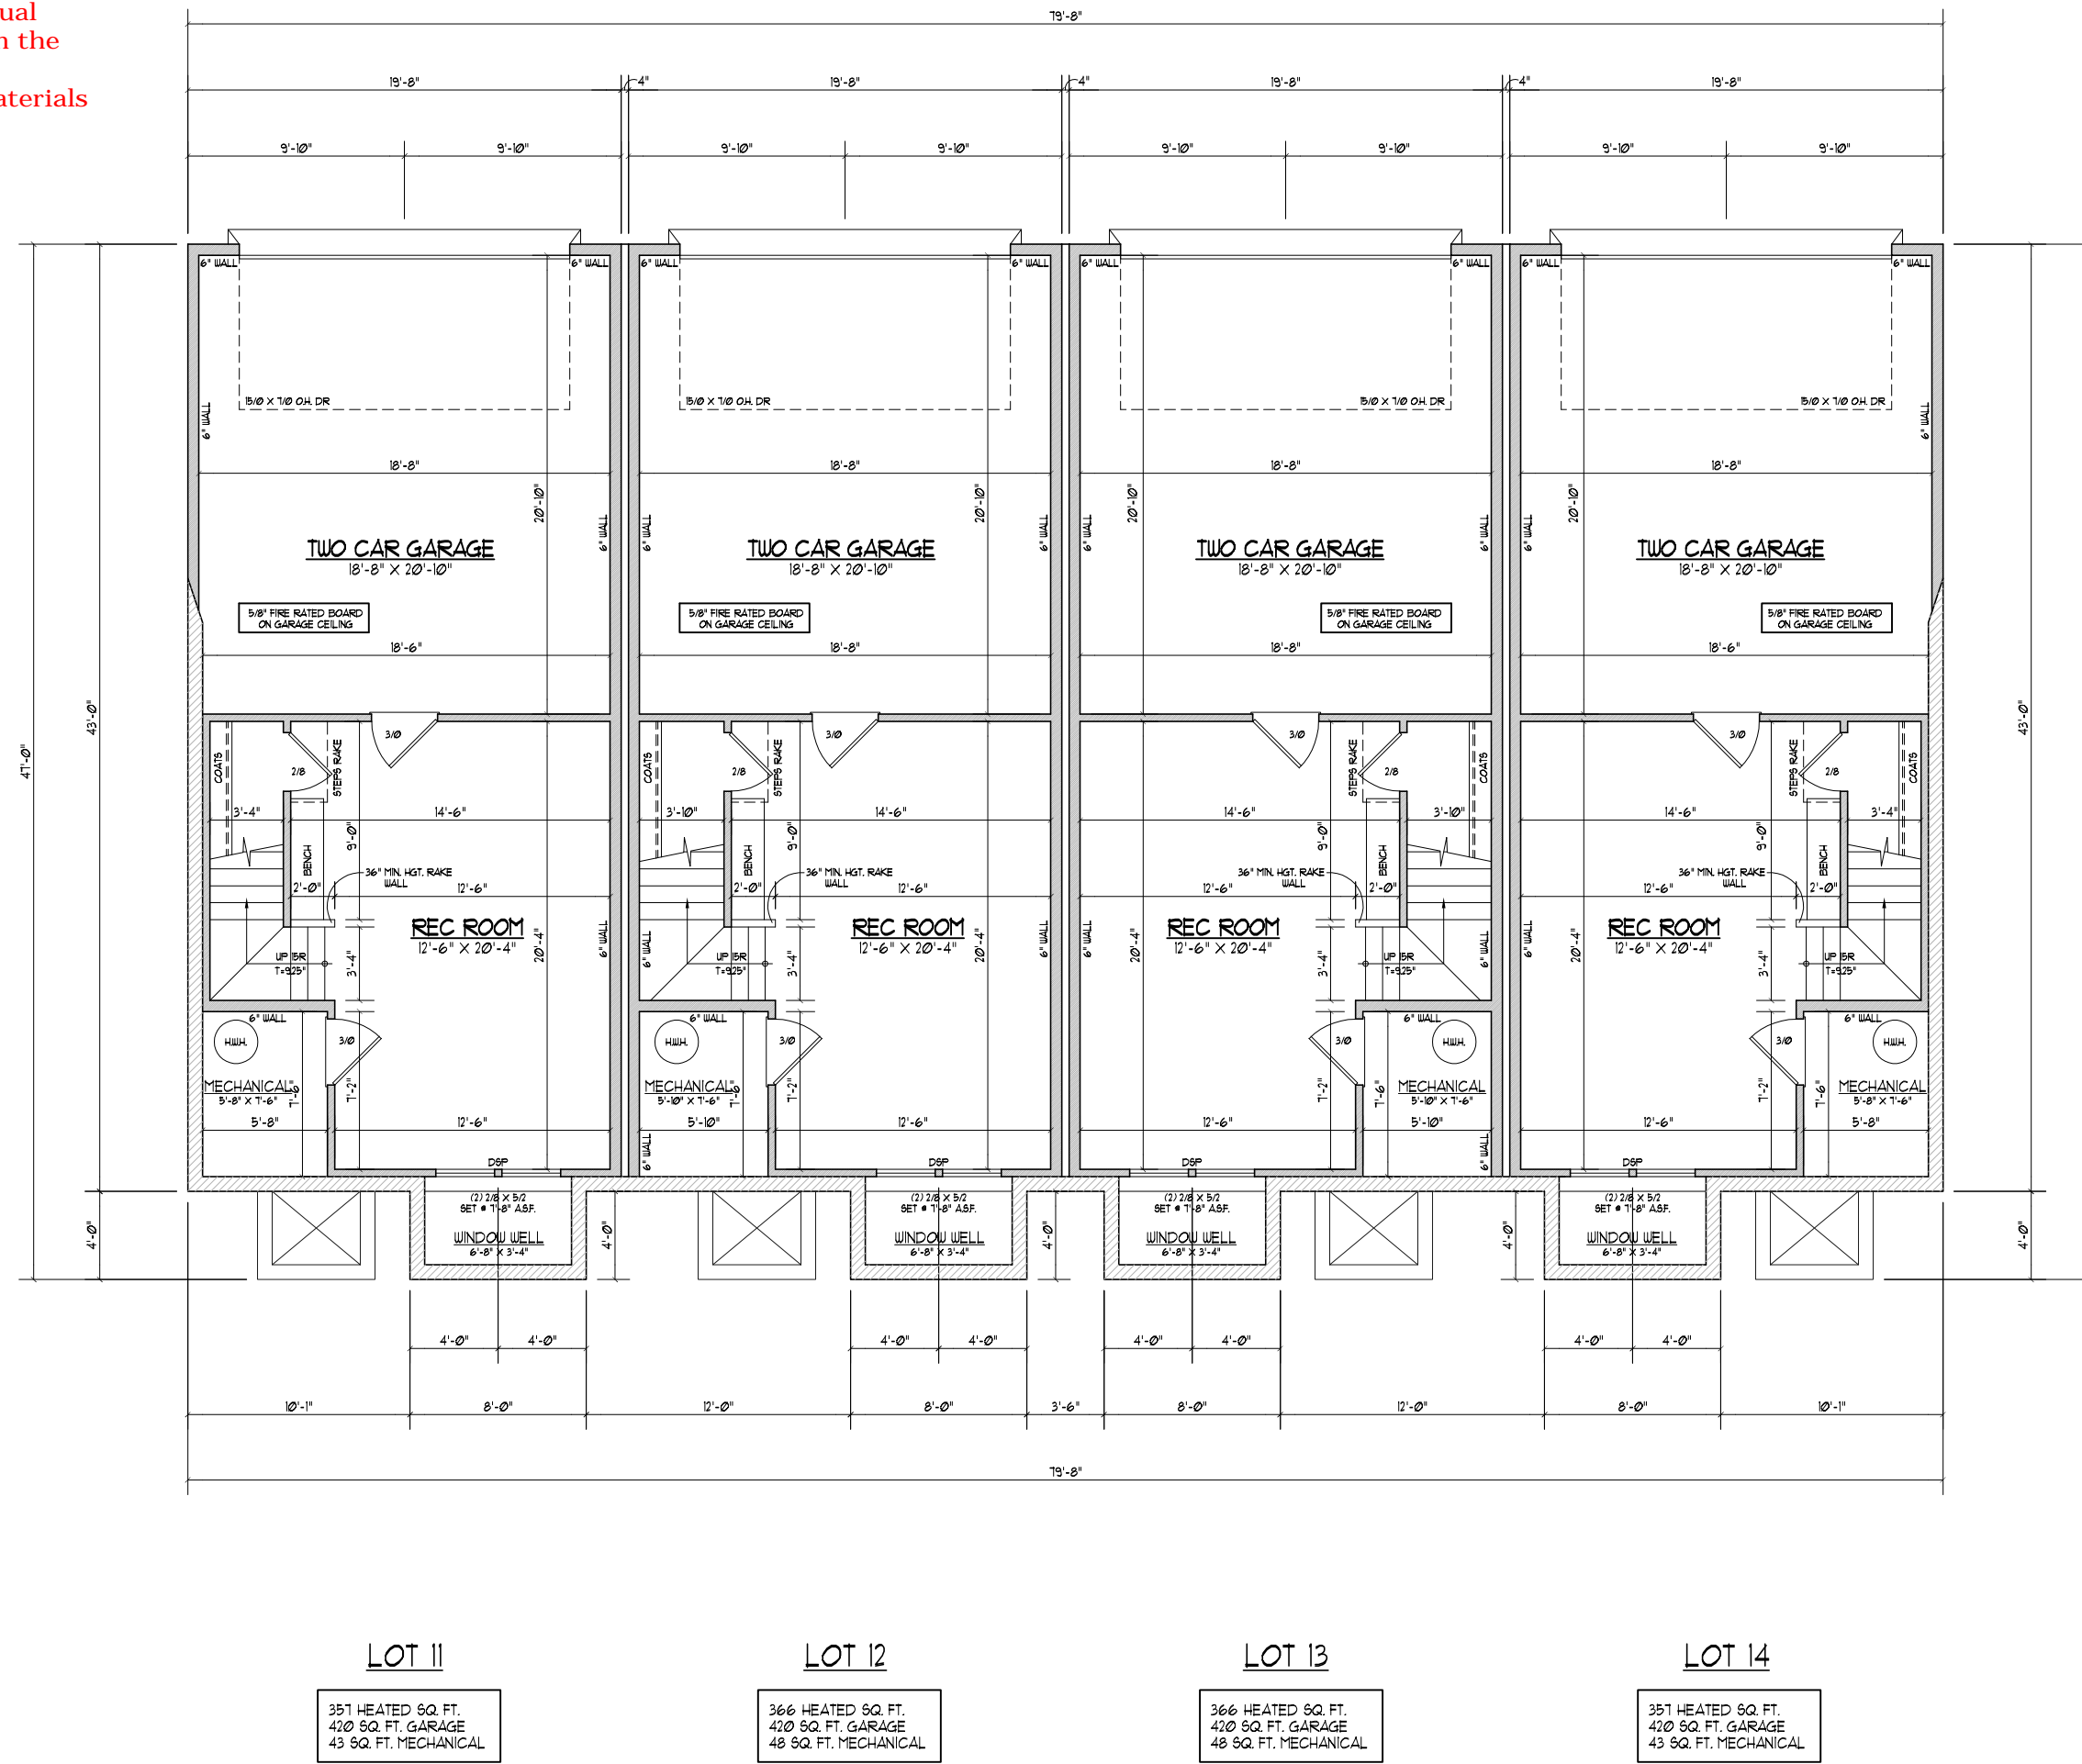

BASEMENT FLOOR PLAN
 SCALE: 1/8" = 1'-0"

- NOTES:
- 1) 8'-0" CLG. HGT. (8' - 1 1/2" FLT. HGT.) UNLESS OTHERWISE NOTED.
 - 2) ALL WALLS FIGURED AT 4" WIDTHS UNLESS OTHERWISE NOTED.
 - 3) SET WINDOWS AT 8'-0" A.S.F. UNLESS OTHERWISE NOTED.
 - 4) DIMENSIONS ARE TO FRAMING UNLESS OTHERWISE NOTED.
 - 5) CONSULT WINDOW MANUFACTURER'S SPECS. FOR EGRESS REQUIREMENTS, PRESSURE RATINGS, & ROUGH OPENINGS.
 - 6) ELECTRICAL LAYOUT BY BUILDER.


David D Grorud
 (919) 601-1406
DynamicDesignGroup@gmail.com
www.DynamicDesignGroupInc.com

The drawings and specifications (plans) contained on these pages are the property of Dynamic Design Group and are offered to the named client or contractor for a conditional one time use. The conditional use is limited to the lot and subdivision specified herein, and only for said location. COPYRIGHT 2020
 Contractor shall verify all conditions and dimensions prior to construction. Any error or omissions shall be reported to Dynamic Design Group for corrections or justification. Once construction has commenced, the contractor shall assume all responsibility.
 Dimensions govern over scale, code governs over dimensions.

PROJECT FOR: A SQUARED
 LOCATION: RALEIGH, NC
 LOT: 11-14
 SUBDIVISION: WEST END TOWNES
 COUNTY: WAKE

BUILDING LOTS 11-14
 PLAN NAME
GANNETT
 PLAN I.D.
10-11-20
 DATE

** All Photos on the websites, MLS listings and Marketing flyers are of similar homes. Drawings and floor plans are artist renderings only and are NOT to be considered 100% representative of the home to be constructed. The actual floor plans and the completed structure may vary from the photographs and drawings shown. The buyer should investigate and determine the specific dimensions, materials and finishes to be used in the construction.**

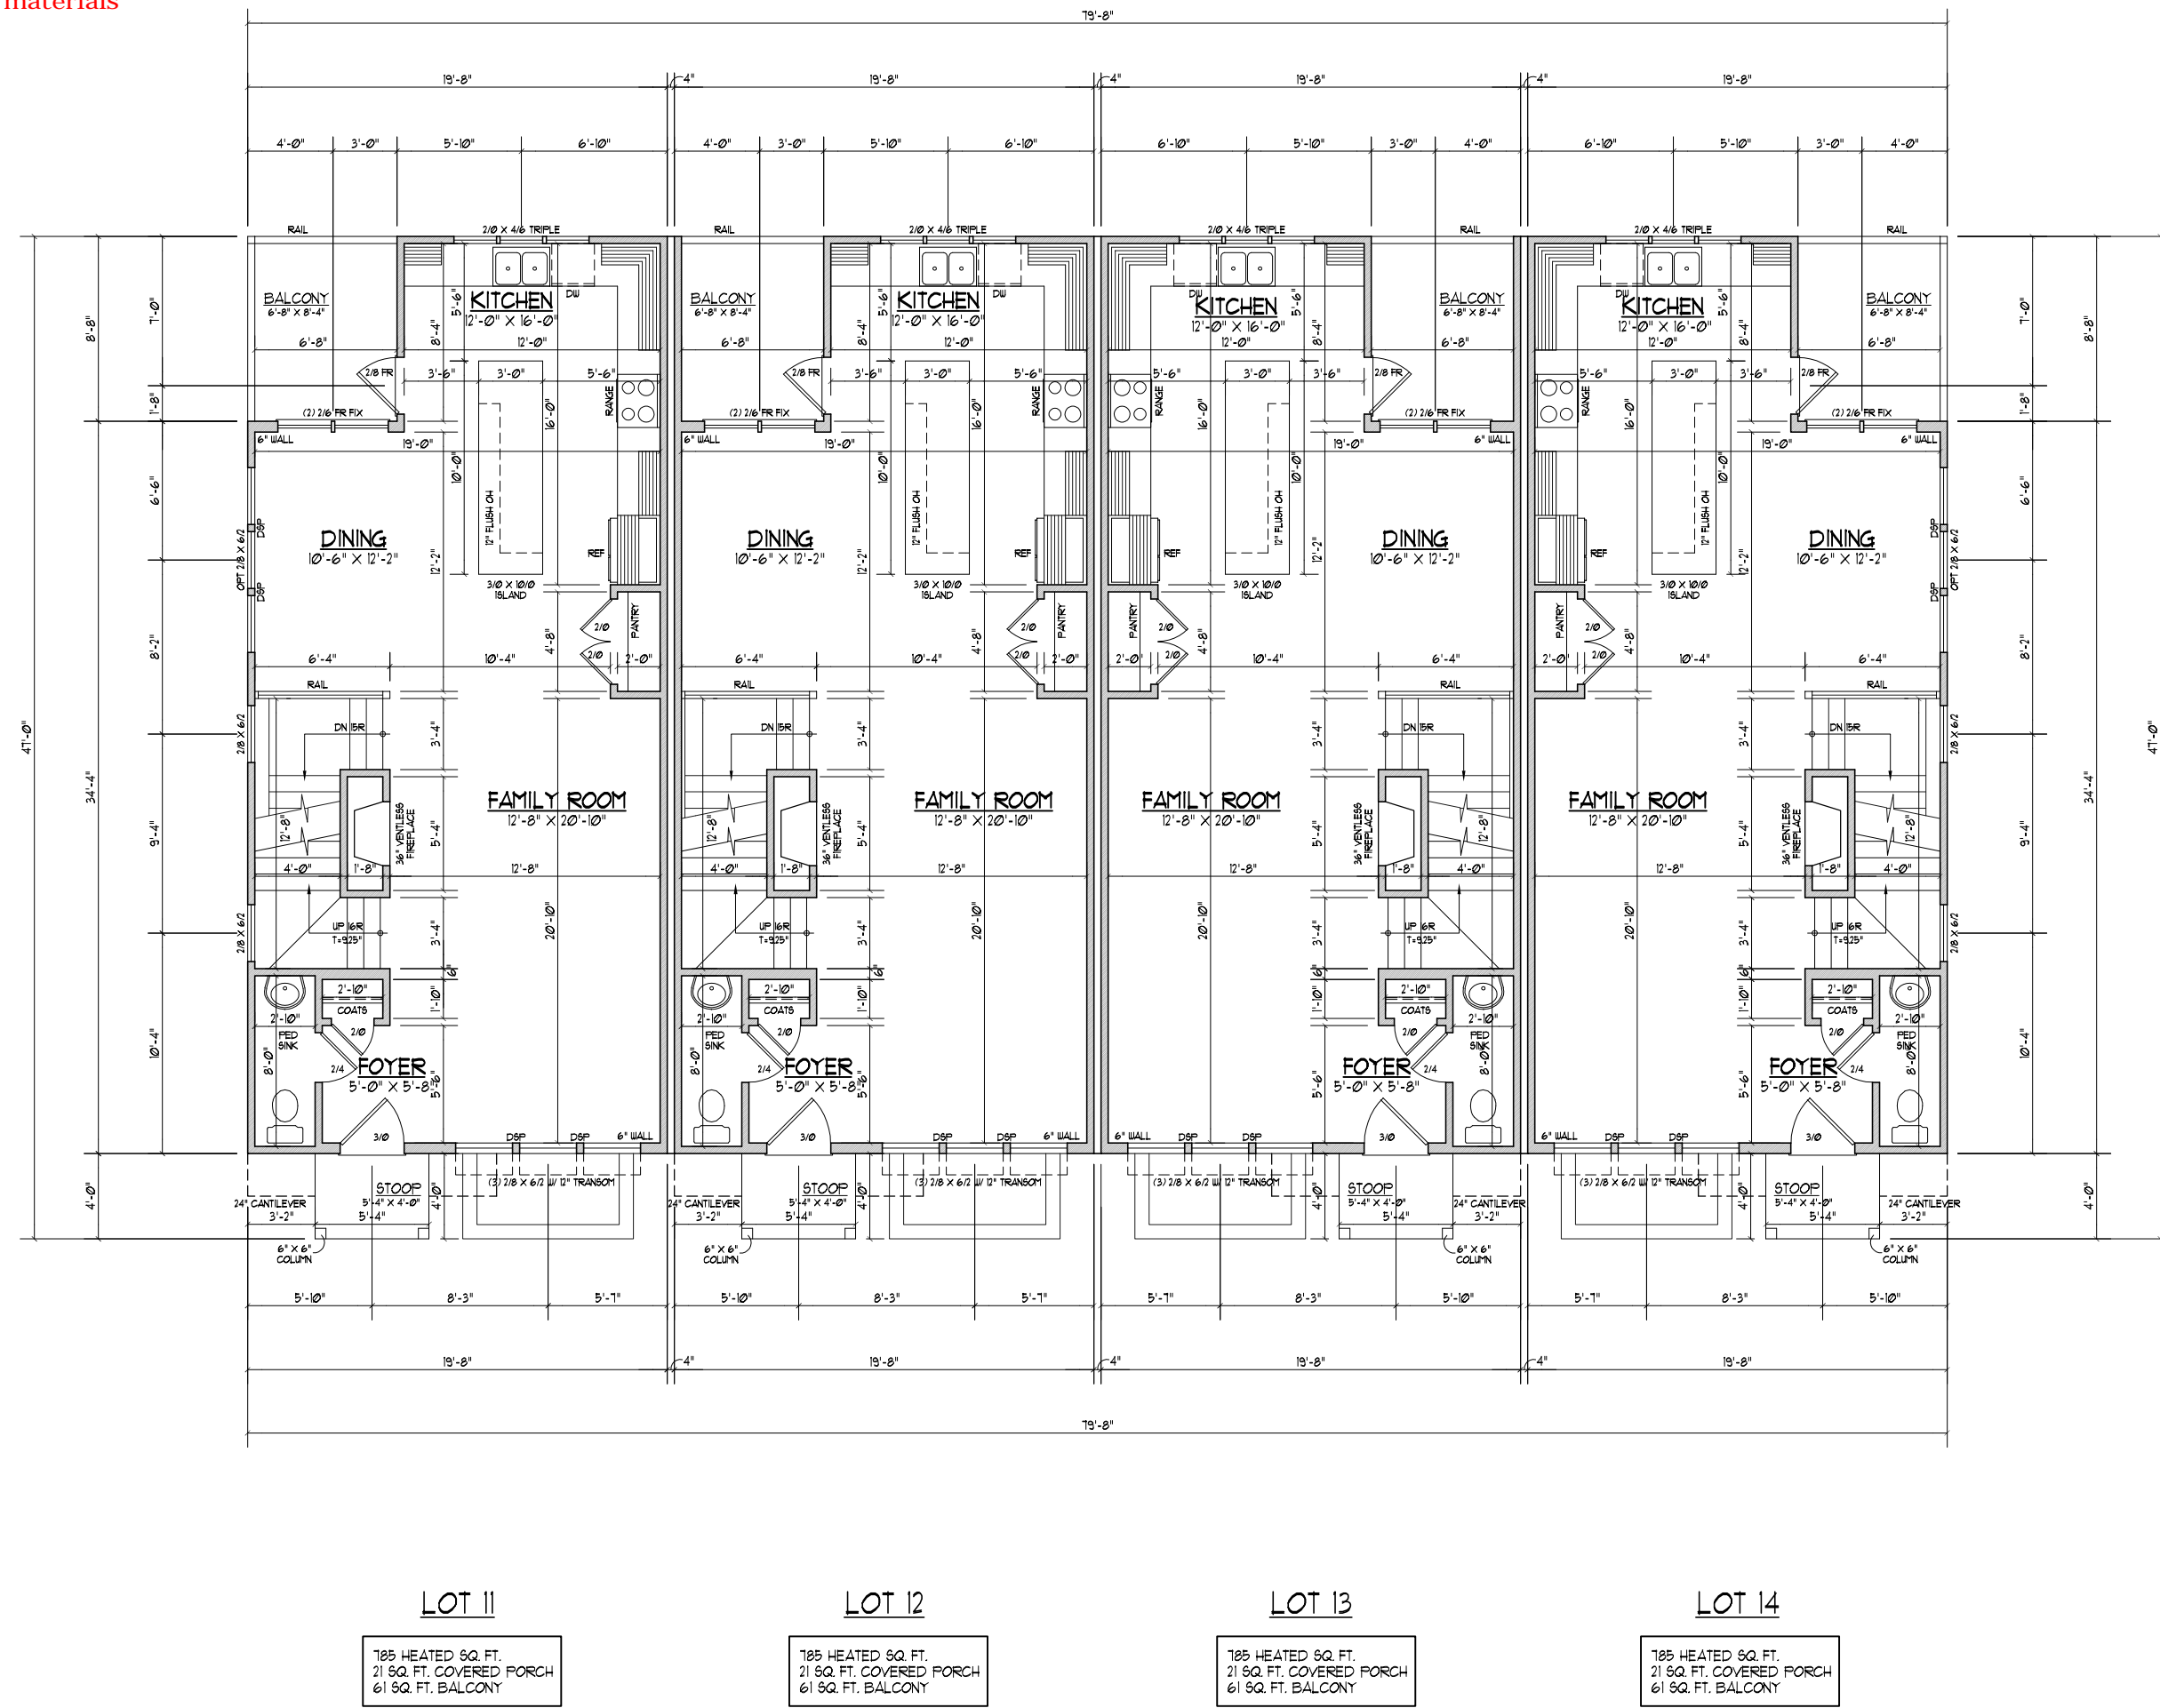

LOT 11
 185 HEATED SQ. FT.
 21 SQ. FT. COVERED PORCH
 61 SQ. FT. BALCONY

LOT 12
 185 HEATED SQ. FT.
 21 SQ. FT. COVERED PORCH
 61 SQ. FT. BALCONY

LOT 13
 185 HEATED SQ. FT.
 21 SQ. FT. COVERED PORCH
 61 SQ. FT. BALCONY

LOT 14
 185 HEATED SQ. FT.
 21 SQ. FT. COVERED PORCH
 61 SQ. FT. BALCONY

FIRST FLOOR PLAN
 SCALE: 1/8" = 1'-0"

- NOTES:
- 1) 9'-0" CLG. HGT. (9' - 1 1/2" FLT. HGT.) UNLESS OTHERWISE NOTED.
 - 2) ALL WALLS DRAIN AT 4" WIDTHS
 - 3) SET WINDOWS AT 8'-0" A.S.F. UNLESS OTHERWISE NOTED.
 - 4) DIMENSIONS ARE TO FRAMING UNLESS OTHERWISE NOTED.
 - 5) CONSULT WINDOW MANUFACTURER'S SPECS FOR EGRESS REQUIREMENTS, PRESSURE RATINGS, & ROUGH OPENINGS.
 - 6) ELECTRICAL LAYOUT BY BUILDER

David D Grorud
 (919) 601-1406
DynamicDesignGroup@gmail.com
www.DynamicDesignGroupInc.com


The drawings and specifications (plans) contained on these pages are the property of Dynamic Design Group and are offered to the named client or contractor for a conditional one time use. The conditional use is limited to the lot and subdivision specified herein, and only for said location. COPYRIGHT 2020

Contractor shall verify all conditions and dimensions prior to construction. Any error or omissions shall be reported to Dynamic Design Group for corrections or justification. Once construction has commenced, the contractor shall assume all responsibility. Dimensions govern over scale, code governs over dimensions.

PROJECT FOR: A SQUARED
 LOCATION: RALEIGH, NC
 LOT: 11-14
 SUBDIVISION: WEST END TOWNES
 COUNTY: WAKE

BUILDING LOTS 11-14
 PLAN NAME
GANNETT
 PLAN I.D.
10-11-20 DATE

** All Photos on the websites, MLS listings and Marketing flyers are of similar homes. Drawings and floor plans are artist renderings only and are NOT to be considered 100% representative of the home to be constructed. The actual floor plans and the completed structure may vary from the photographs and drawings shown. The buyer should investigate and determine the specific dimensions, materials and finishes to be used in the construction.**

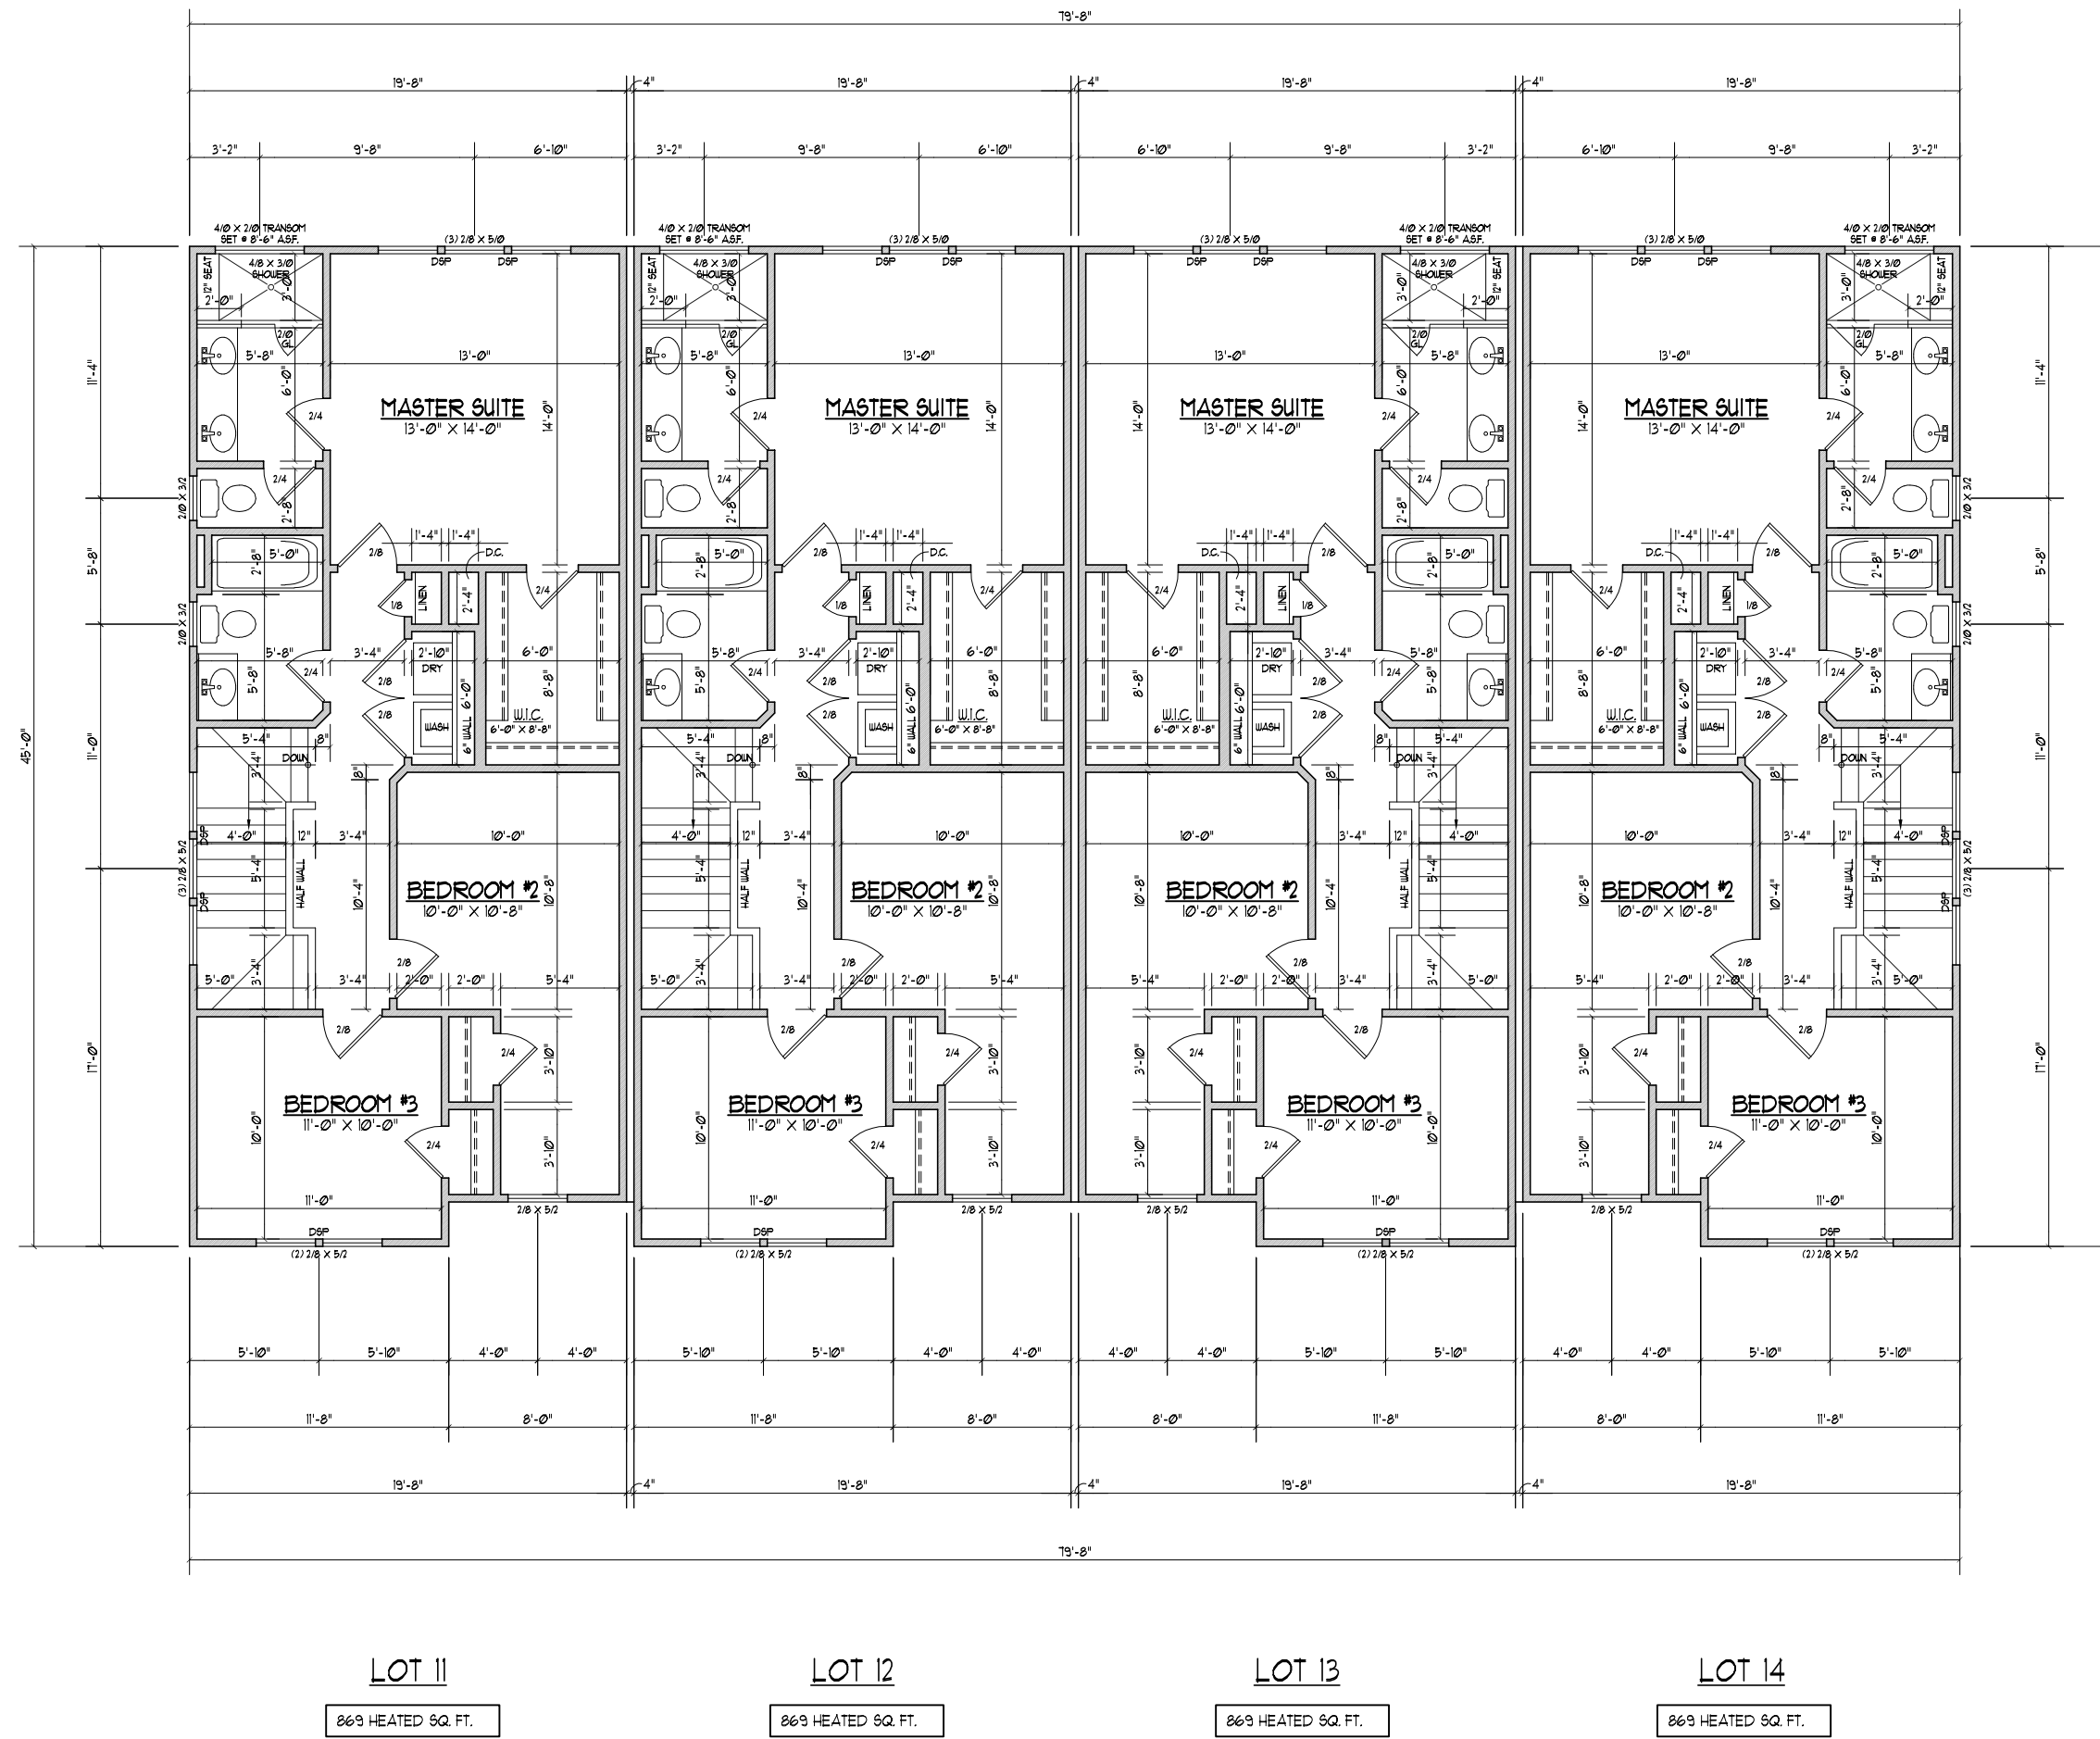

SECOND FLOOR PLAN
 SCALE 1/8"=1'-0"

- NOTES:
- 1) 9'-0" CLG. HGT. (9' - 1 1/2" FLT. HGT.) UNLESS OTHERWISE NOTED.
 - 2) ALL WALLS DRAIN 4" WIDTHS UNLESS OTHERWISE NOTED.
 - 3) SET WINDOWS AT 1'-4" AS.F. UNLESS OTHERWISE NOTED.
 - 4) DIMENSIONS ARE TO FRAMING UNLESS OTHERWISE NOTED.
 - 5) CONSULT WINDOW MANUFACTURER'S SPECS FOR EGRESS REQUIREMENTS, PRESSURE RATINGS, & RAUGH OPENINGS.
 - 6) ELECTRICAL LAYOUT BY BUILDER

David D Grorud
 (919) 601-1406
DynamicDesignGroup@gmail.com
www.DynamicDesignGroupInc.com

The drawings and specifications (plans) contained on these pages are the property of Dynamic Design Group and are offered to the named client or contractor for a conditional one time use. The conditional use is limited to the lot and subdivision specified herein, and only for said location. COPYRIGHT 2020
 Contractor shall verify all conditions and dimensions prior to construction. Any error or omissions shall be reported to Dynamic Design Group for corrections or justification. Once construction has commenced, the contractor shall assume all responsibility. Dimensions govern over scale, code governs over dimensions.

PROJECT FOR: A SQUARED
 LOCATION: RALEIGH, NC
 LOT: 11-14
 SUBDIVISION: WEST END TOWNES
 COUNTY: WAKE

BUILDING LOTS 11-14
 PLAN NAME
GANNETT
 PLAN I.D.
10-11-20
 DATE