

SHINGLES AS SPEC'D
 BOARD & BATTEN SIDING AS SPEC'D

5" EXPOSURE LAP SIDING

4" WINDOW / DOOR TRIM AS SPEC'D

6" FELDIMENT W/ DRIP CAP AS SPEC'D

8" EXPOSURE LAP SIDING

10" BAND W/ DRIP CAP
 PARGED BLOCK AS SPEC'D




FRONT ELEVATION
 SCALE: 1/4" = 1'-0"

THIS PLAN CONFORMS TO THE 2018 EDITION OF THE I.R.C. / NORTH CAROLINA RESIDENTIAL CODE.

TABLE 402.11 ENERGY CONSERVATION CODE INSULATION AND FENESTRATION REQUIREMENTS BY COMPONENT

CLIMATE ZONE	FENS. U-FAÇ	SKY-LIGHT U-FAÇ	GLAZED FENS. SHGC	MINIMUM INSULATION R-VALUE						
				CEILING	WOOD WALL	MASS WALL	FLOOR	BSMNT WALL	SLAB	CRAWL SPACE
3	0.35	0.55	0.30	38 or 30 cont.	15 or 13.25	5/13 or 5/10 cont.	19	5/13	Ø	5/13
4	0.35	0.55	0.30	38 or 30 cont.	15 or 13.25	5/13 or 5/10 cont.	19	10/13	10	10/13
5	0.35	0.55	NR	38 or 30 cont.	19, 13.5 or 15.13	13/17 or 13/12.5 cont.	30	10/13	10	10/19

SEE TABLE 301.1 CLIMATE ZONES BY COUNTY ENERGY CONSERVATION CODE
 SEE FOOTNOTES OF TABLE N102.1 FOR FOOTNOTES AND DETAILED EXPLANATIONS.

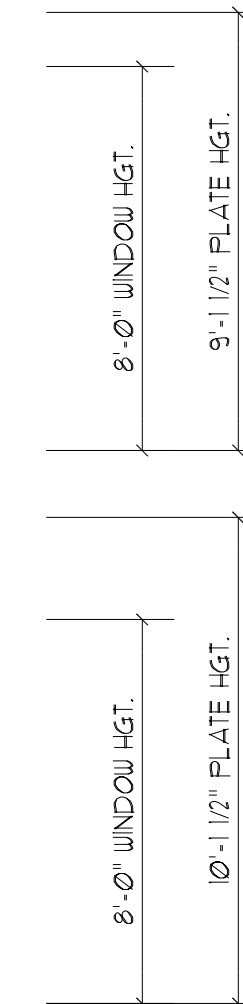

LEFT SIDE ELEVATION
 SCALE: 1/4" = 1'-0"

David D Grorud
 (919) 601-1406
 DynamicDesignGroup@gmail.com
 www.DynamicDesignGroupInc.com

The drawings and specifications (plans) contained on these pages are the property of Dynamic Design Group and are offered to the named client or contractor for a conditional one time use. The conditional use is limited to the lot and subdivision specified herein, and only for said location. COPYRIGHT 2023

Contractor shall verify all conditions and dimensions prior to construction. Any error or omissions shall be reported to Dynamic Design Group for corrections or justification. Once construction has commenced, the contractor shall assume all responsibility. Dimensions govern over scale, code governs over dimensions.

PROJECT FOR: **A SQUARED**
 LOCATION: **APEX, NC**
 LOT: **6**
 SUBDIVISION: **ANANDA**
 COUNTY: **WAKE**

LOT 6
 PLAN NAME
C1-3271-72GR
 PLAN I.D.
8-22-23
 DATE



REAR ELEVATION
 SCALE: 1/4" = 1'-0"

8" X 8"
 COLUMN AS SPEC'D



RIGHT SIDE ELEVATION
 SCALE: 1/4" = 1'-0"


David D Grorud
 (919) 601-1406
 DynamicDesignGroup@gmail.com
 www.DynamicDesignGroupInc.com

The drawings and specifications (plans) contained on these pages are the property of Dynamic Design Group and are offered to the named client or contractor for a conditional one time use. The conditional use is limited to the lot and subdivision specified herein, and only for said location. COPYRIGHT 2023
 Contractor shall verify all conditions and dimensions prior to construction. Any error or omissions shall be reported to Dynamic Design Group for corrections or justification. Once construction has commenced, the contractor shall assume all responsibility. Dimensions govern over scale, code governs over dimensions.

PROJECT FOR: A SQUARED
 LOCATION: APEX, NC
 LOT: 6
 SUBDIVISION: ANANDA
 COUNTY: WAKE

LOT 6
 PLAN NAME
C1-3271-72GR 8-22-23
 PLAN I.D. DATE

A-1B
 SHEET

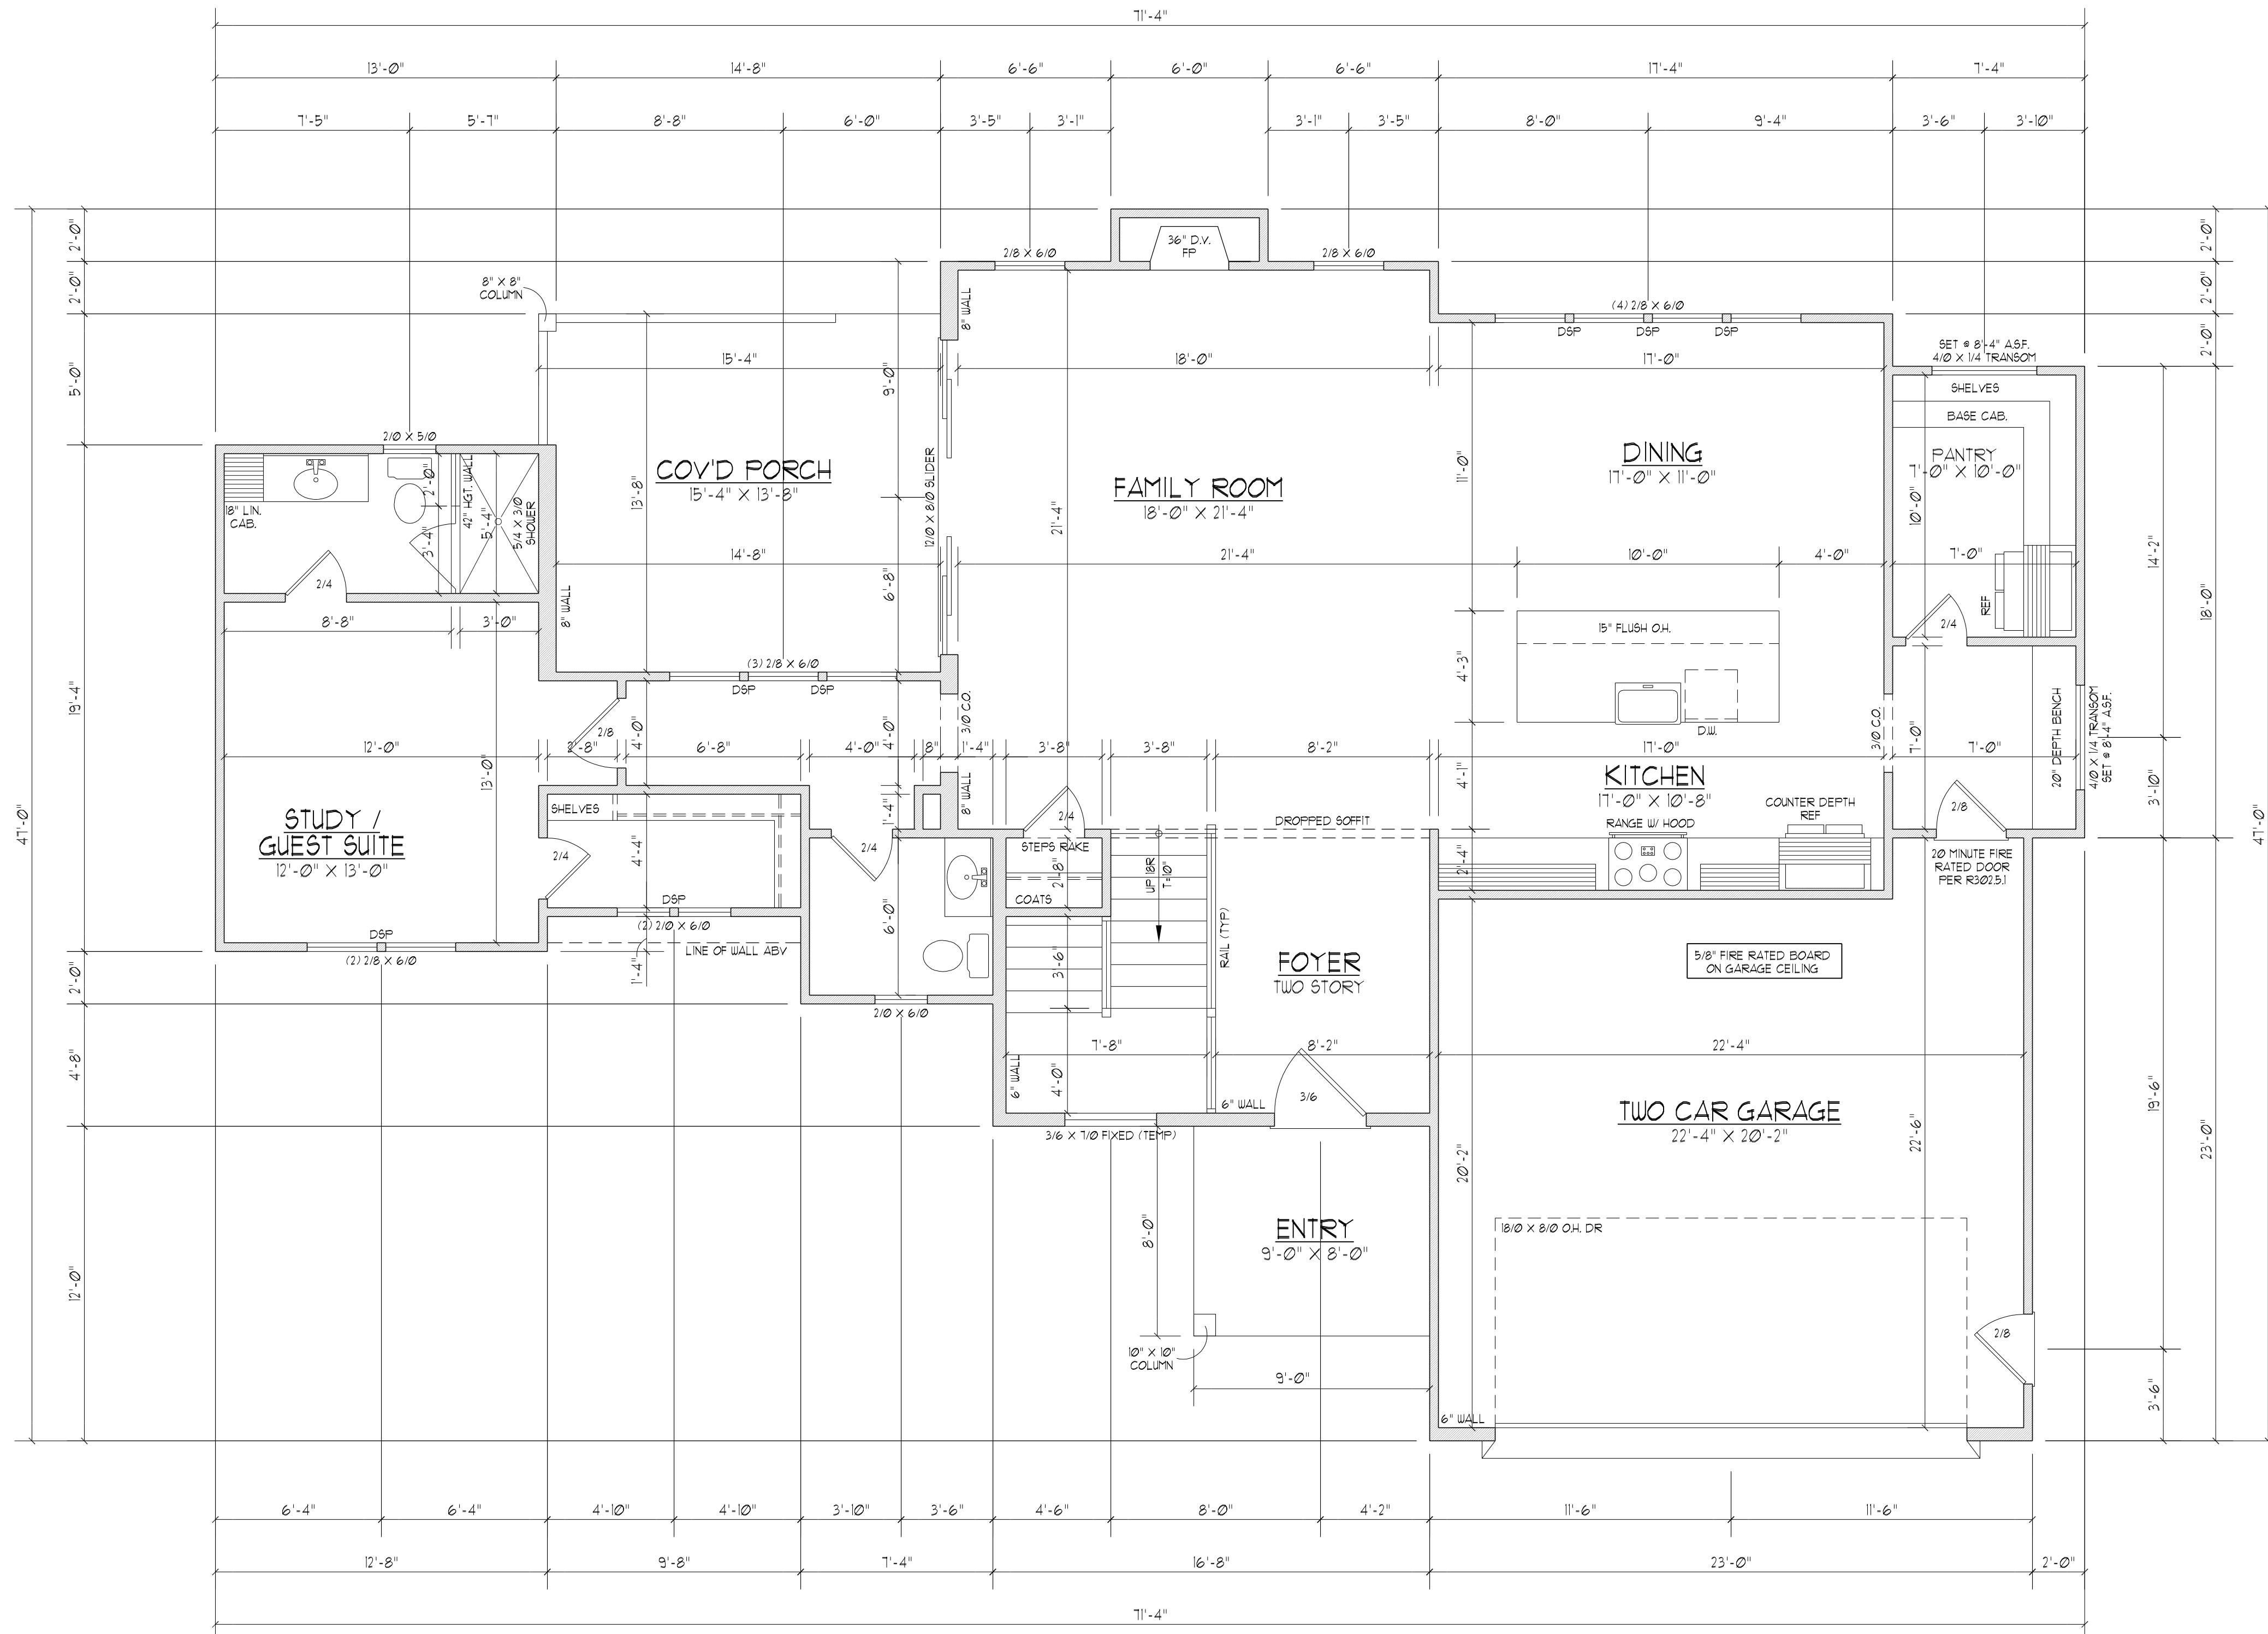

FIRST FLOOR PLAN
 SCALE: ----- 1/4" = 1'-0"

1542 HEATED SQ. FT.
 485 SQ. FT. GARAGE
 12 SQ. FT. ENTRY
 204 SQ. FT. COVERED REAR PORCH


- NOTES:
- 1) 10'-0" CLG. HGT. (10' - 1 1/2" FLT. HGT.) UNLESS OTHERWISE NOTED.
 - 2) ALL WALLS DRAWN AT 4" WIDTHS UNLESS OTHERWISE NOTED.
 - 3) SET WINDOWS AT 8'-0" A.S.F. UNLESS OTHERWISE NOTED.
 - 4) DIMENSIONS ARE TO FRAMING UNLESS OTHERWISE NOTED.
 - 5) CONSULT WINDOW MANUFACTURER'S SPECS. FOR EGRESS REQUIREMENTS, PRESSURE RATINGS, & ROUGH OPENINGS.
 - 6) ELECTRICAL LAYOUT BY BUILDER

David D Grorud
 (919) 601-1406
 DynamicDesignGroup@gmail.com
 www.DynamicDesignGroupInc.com

The drawings and specifications (plans) contained on these pages are the property of Dynamic Design Group and are offered to the named client or contractor for a conditional one time use. The conditional use is limited to the lot and subdivision specified herein, and only for said location. COPYRIGHT 2023
 Contractor shall verify all conditions and dimensions prior to construction. Any error or omissions shall be reported to Dynamic Design Group for corrections or justification. Once construction has commenced, the contractor shall assume all responsibility. Dimensions govern over scale, code governs over dimensions.

PROJECT FOR: **A SQUARED**
 LOCATION: **APEX, NC**
 LOT: **6**
 SUBDIVISION: **ANANDA**
 COUNTY: **WAKE**

LOT 6
 PLAN NAME
C1-3271-72GR 8-22-23 DATE
 PLAN I.D.

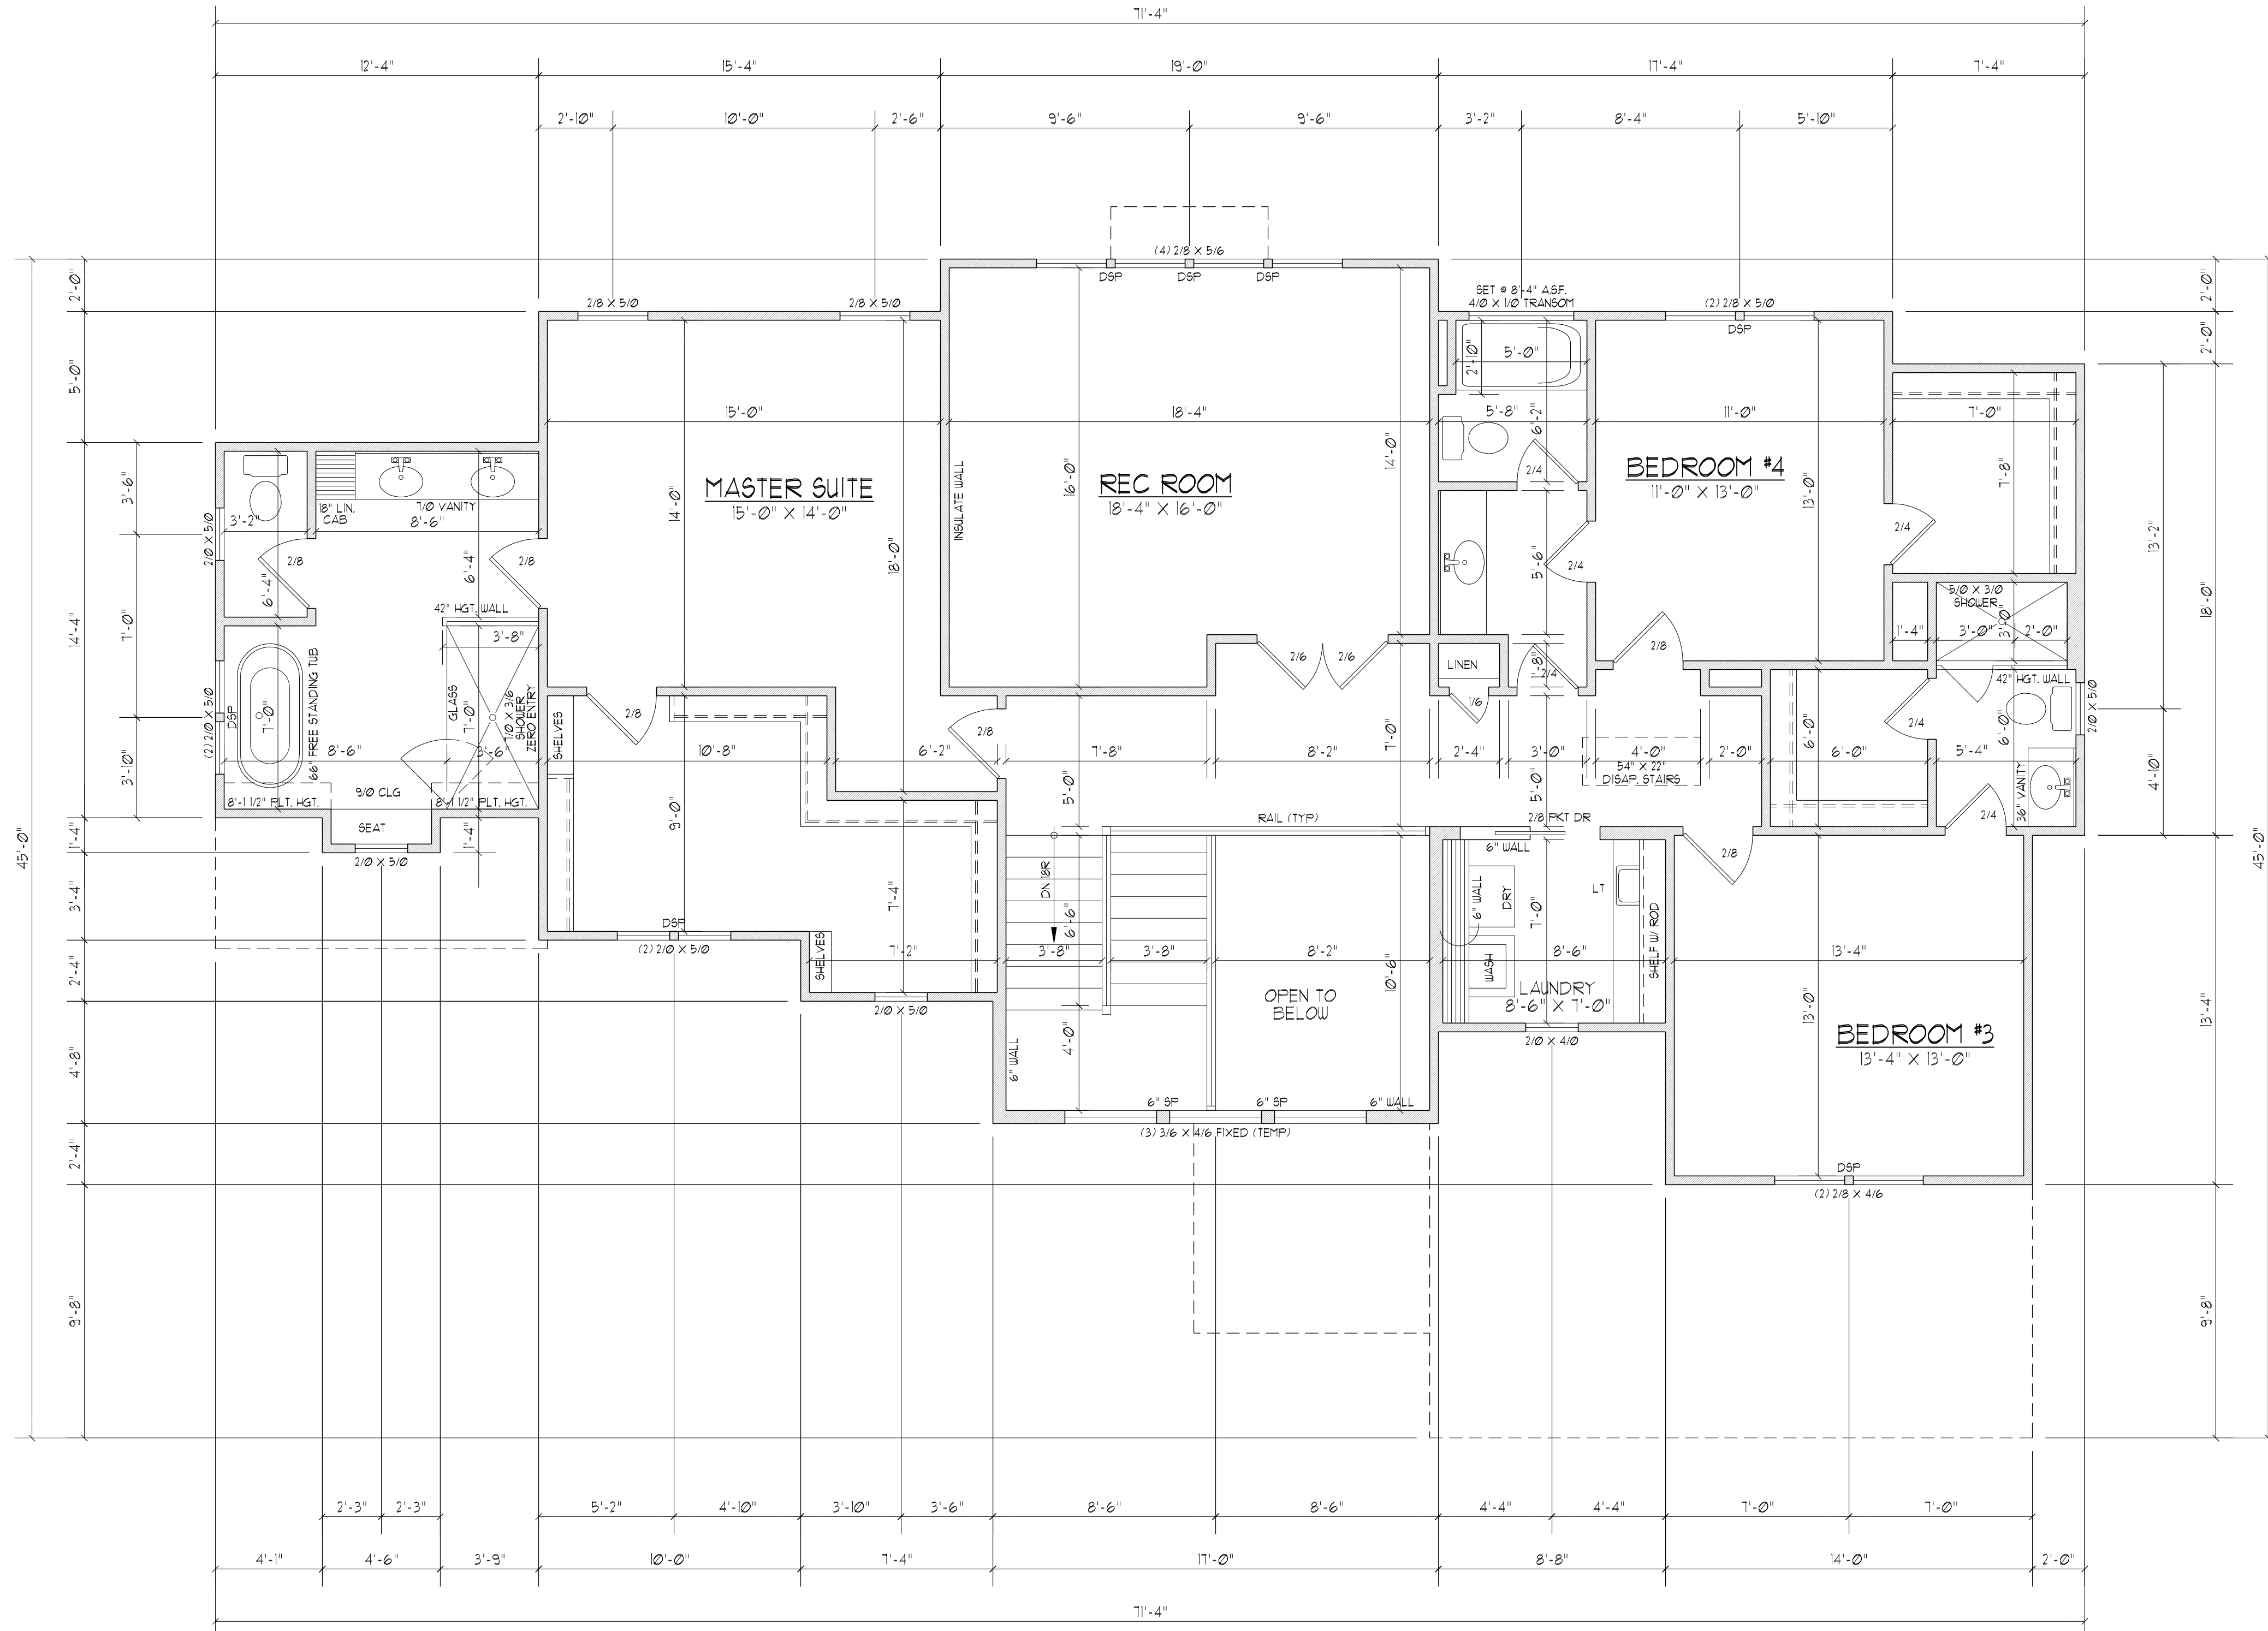

SECOND FLOOR PLAN

SCALE 1/4"=1'-0"

[1729 HEATED SQ. FT.]

NOTES:

- 1) 9'-0" CLG. HGT. (9' - 1 1/2" FLT. HGT.) UNLESS OTHERWISE NOTED.
- 2) ALL WALLS DRAWN AT 4" WIDTHS UNLESS OTHERWISE NOTED.
- 3) SET WINDOWS AT 8'-0" A.S.F. UNLESS OTHERWISE NOTED.
- 4) DIMENSIONS ARE TO FRAMING UNLESS OTHERWISE NOTED.
- 5) CONSULT WINDOW MANUFACTURER'S SPECS. FOR EGRESS REQUIREMENTS, PRESSURE RATINGS, & ROUGH OPENINGS.
- 6) ELECTRICAL LAYOUT BY BUILDER

David D Gorud
 (919) 601-1406
 DynamicDesignGroup@gmail.com
 www.DynamicDesignGroupInc.com

The drawings and specifications (plans) contained on these pages are the property of Dynamic Design Group and are offered to the named client or contractor for a conditional one time use. The conditional use is limited to the lot and subdivision specified herein, and only for said location. COPYRIGHT 2023
 Contractor shall verify all conditions and dimensions prior to construction. Any error or omissions shall be reported to Dynamic Design Group for corrections or justification. Once construction has commenced, the contractor shall assume all responsibility. Dimensions govern over scale, code governs over dimensions.

PROJECT FOR: **A SQUARED**
 LOCATION: **APEX, NC**
 LOT: **6**
 SUBDIVISION: **ANANDA**
 COUNTY: **WAKE**

LOT 6
 PLAN NAME
C1-3271-72GR 8-22-23
 PLAN I.D. DATE