


**** All Photos on the websites, MLS listings and Marketing flyers are of similar homes. Drawings and floor plans are artist renderings only and are NOT to be considered 100% representative of the home to be constructed. The actual floor plans and the completed structure may vary from the photographs and drawings shown. The buyer should investigate and determine the specific dimensions, materials and finishes to be used in the construction.****

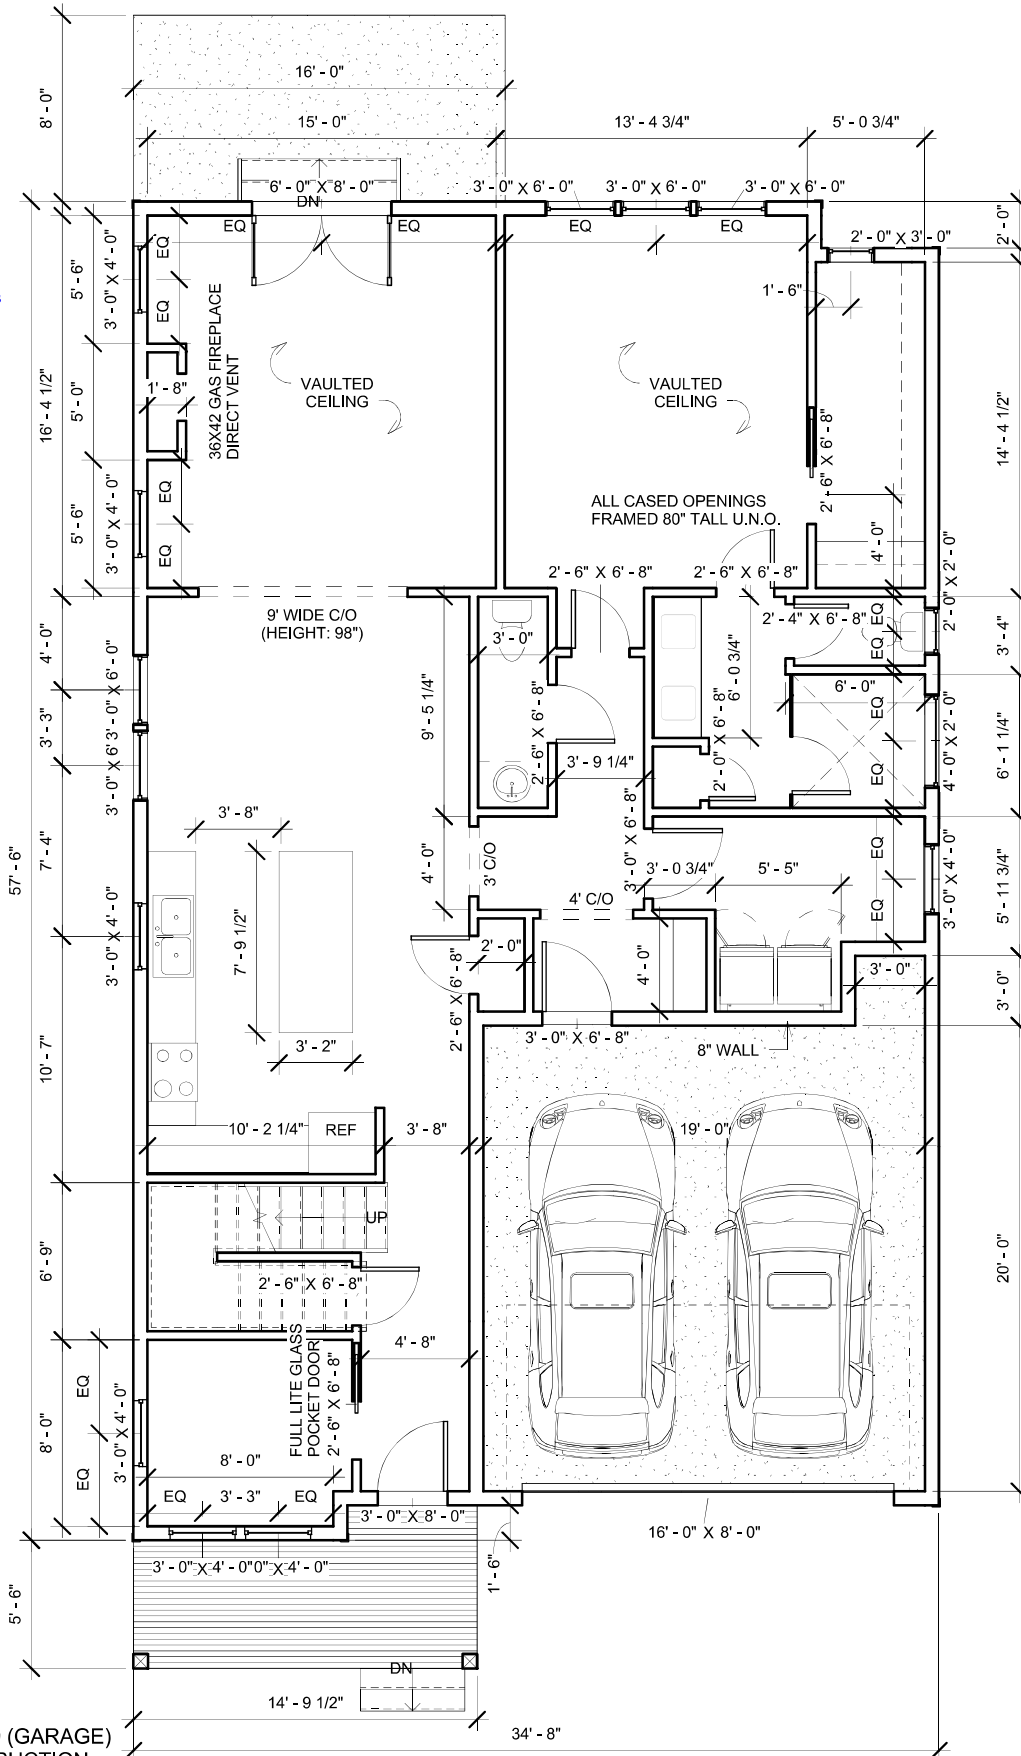

HEATED SF: 2,384
 UNHEATED SF: 390 (GARAGE)
 NOTE: ALL CONSTRUCTION TO CONFORM TO 2012 NC RESIDENTIAL BUILDING CODE

|build raleigh

A SQUARED
 Bolick Park Neighborhood
 The Birch - Elevation A


First Floor Plan

Project number	Project Number
Date	Issue Date
Drawn by	Author
Checked by	Checker

A1

Scale 3/16" = 1'-0"

**** All Photos on the websites, MLS listings and Marketing flyers are of similar homes. Drawings and floor plans are artist renderings only and are NOT to be considered 100% representative of the home to be constructed. The actual floor plans and the completed structure may vary from the photographs and drawings shown. The buyer should investigate and determine the specific dimensions, materials and finishes to be used in the construction.****

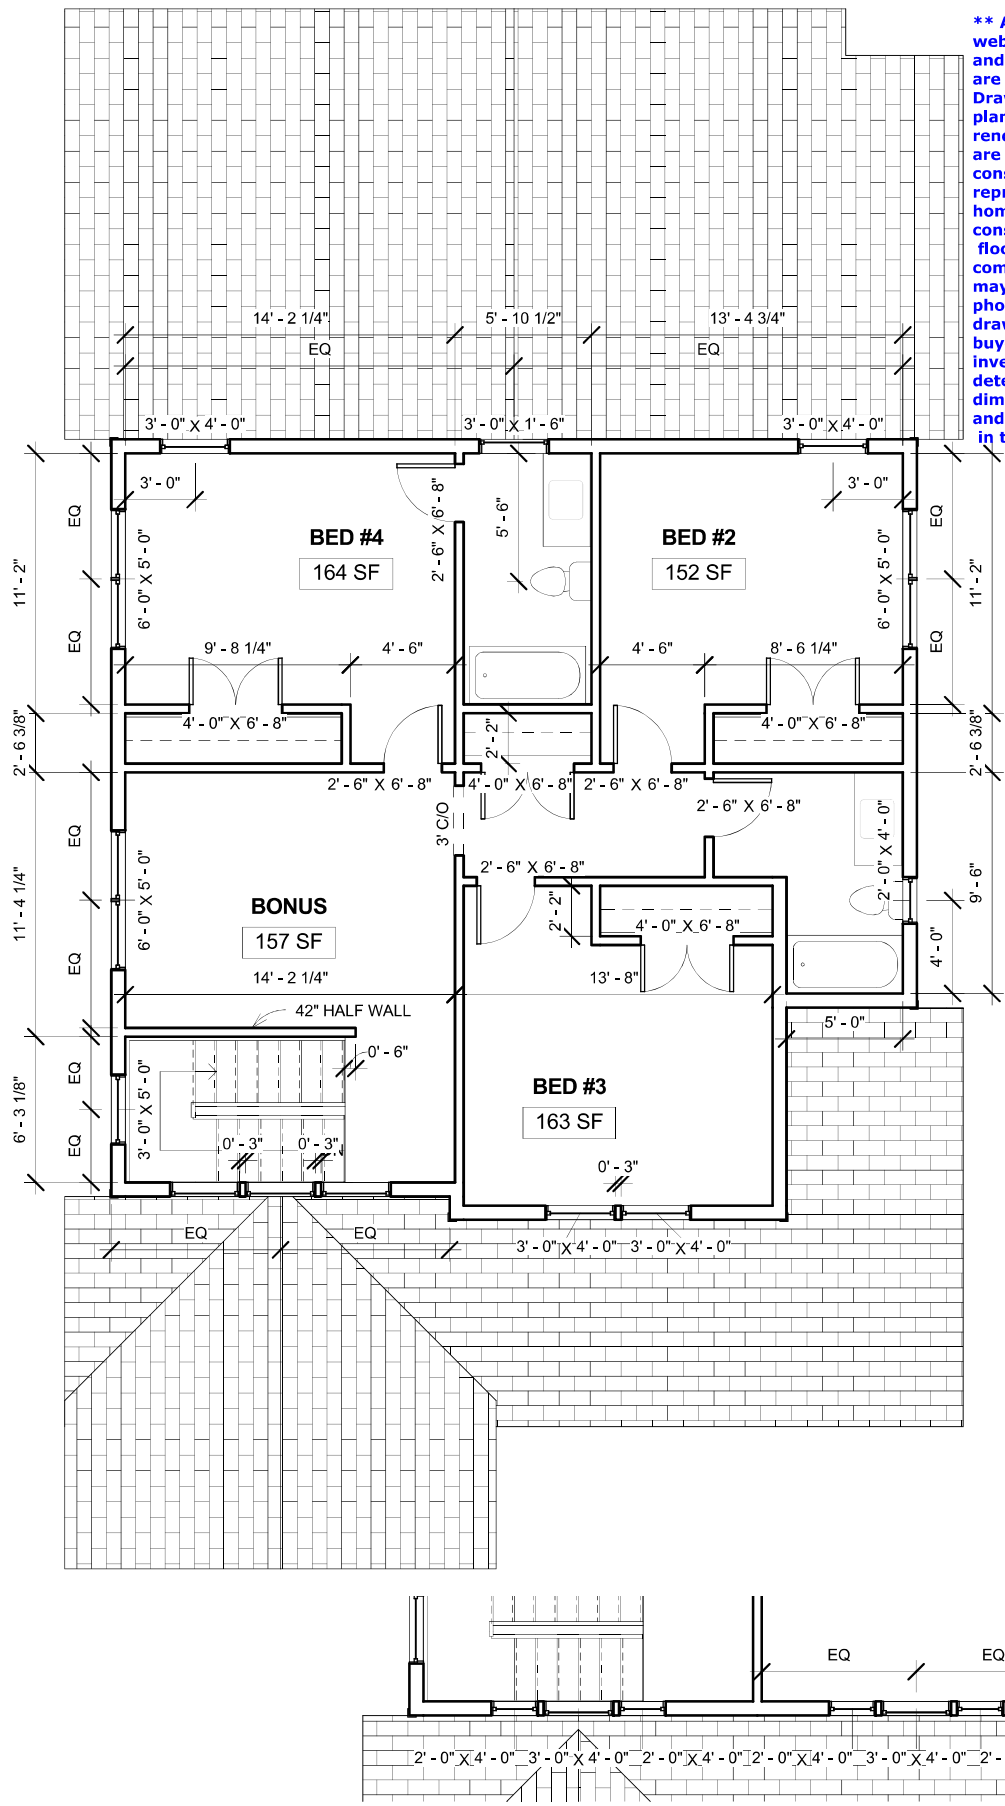

^SECOND FLOOR - B

build raleigh


A SQUARED
Bolick Park Neighborhood
The Birch - Elevation A

Second Floor Plan

Project number	Project Number
Date	Issue Date
Drawn by	Author
Checked by	Checker

A2
 Scale 3/16" = 1'-0"

**** All Photos on the websites, MLS listings and Marketing flyers are of similar homes. Drawings and floor plans are artist renderings only and are NOT to be considered 100% representative of the home to be constructed. The actual floor plans and the completed structure may vary from the photographs and drawings shown. The buyer should investigate and determine the specific dimensions, materials and finishes to be used in the construction.****

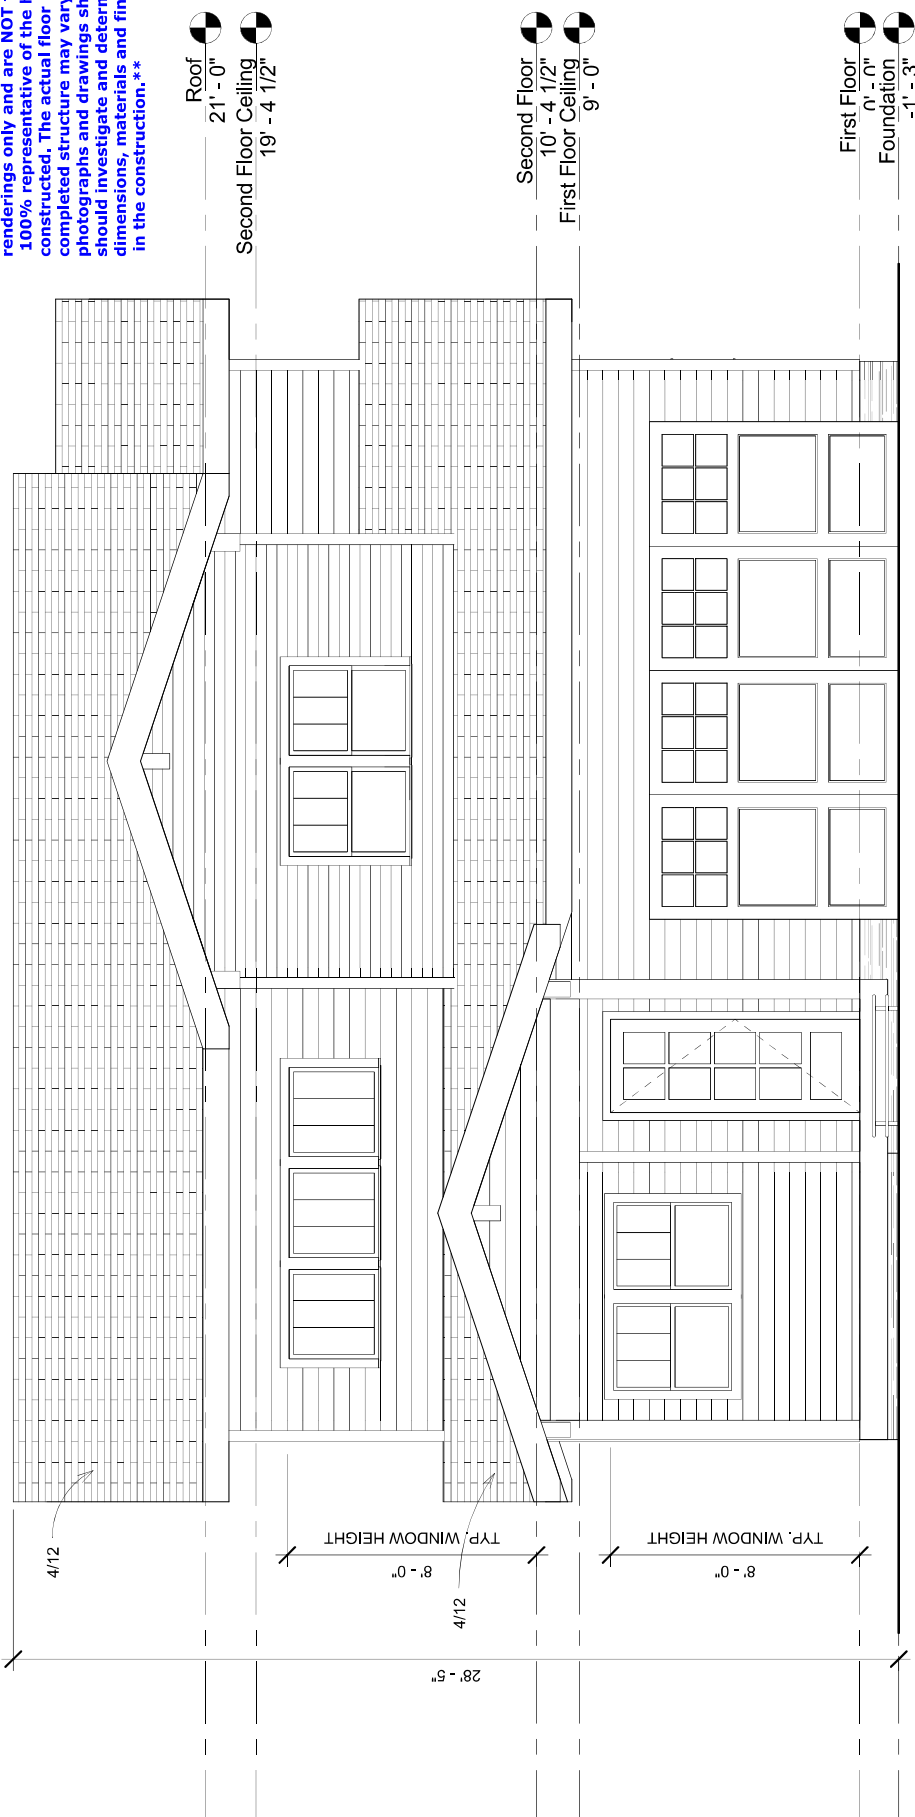

Roof 21' - 0"
Second Floor Ceiling 10' - 4 1/2"
First Floor Ceiling 9' - 0"
Foundation -1' - 3"

Second Floor 10' - 4 1/2"
First Floor Ceiling 9' - 0"

First Floor 0' - 0"
Foundation -1' - 3"

No.	Description	Date

Front Elevation - A

Project number	Project Number
Date	Issue Date
Drawn by	Author
Checked by	Checker

A6-A

Scale 1/4" = 1'-0"

A SQUARED
The Birch - Elevation A
Bolick Park Neighborhood

| build raleigh
www.buildraleigh.com