


** All Photos on the websites, MLS listings and Marketing flyers are of similar homes. Drawings and floor plans are artist renderings only and are NOT to be considered 100% representative of the home to be constructed. The actual floor plans and the completed structure may vary from the photographs and drawings shown. The buyer should investigate and determine the specific dimensions, materials and finishes to be used in the construction. **

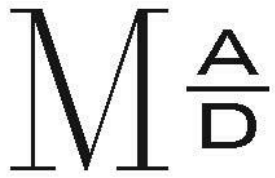

Lane Miller, AIA
336.312.7199
lane@millerarchdesign.com



Attic
19' - 2 1/2"

Second Floor Ceiling
18' - 4 1/2"

Second Floor
10' - 4 1/2"

First Floor Ceiling
9' - 0"

First Floor
T.O. Foundation
-0' - 10 3/4"

Garage Slab
-2' - 0"

GROVE PARK
SUBDIVISION

PROJECT:
THE LAUREL
FOR:
A SQUARED, LLC


PROJECT NUMBER: 20-004
DATE: 02-25-21
PHASE: Preliminary
SCALE: 3/16" = 1'-0"

REVISIONS:
NO. ISSUE DATE

Front Elevation

| Heated Square Footage | |
|-----------------------|---------|
| Level | Area |
| First Floor | 1123 SF |
| Second Floor | 1519 SF |
| Total: 2 | 2642 SF |

P1.0

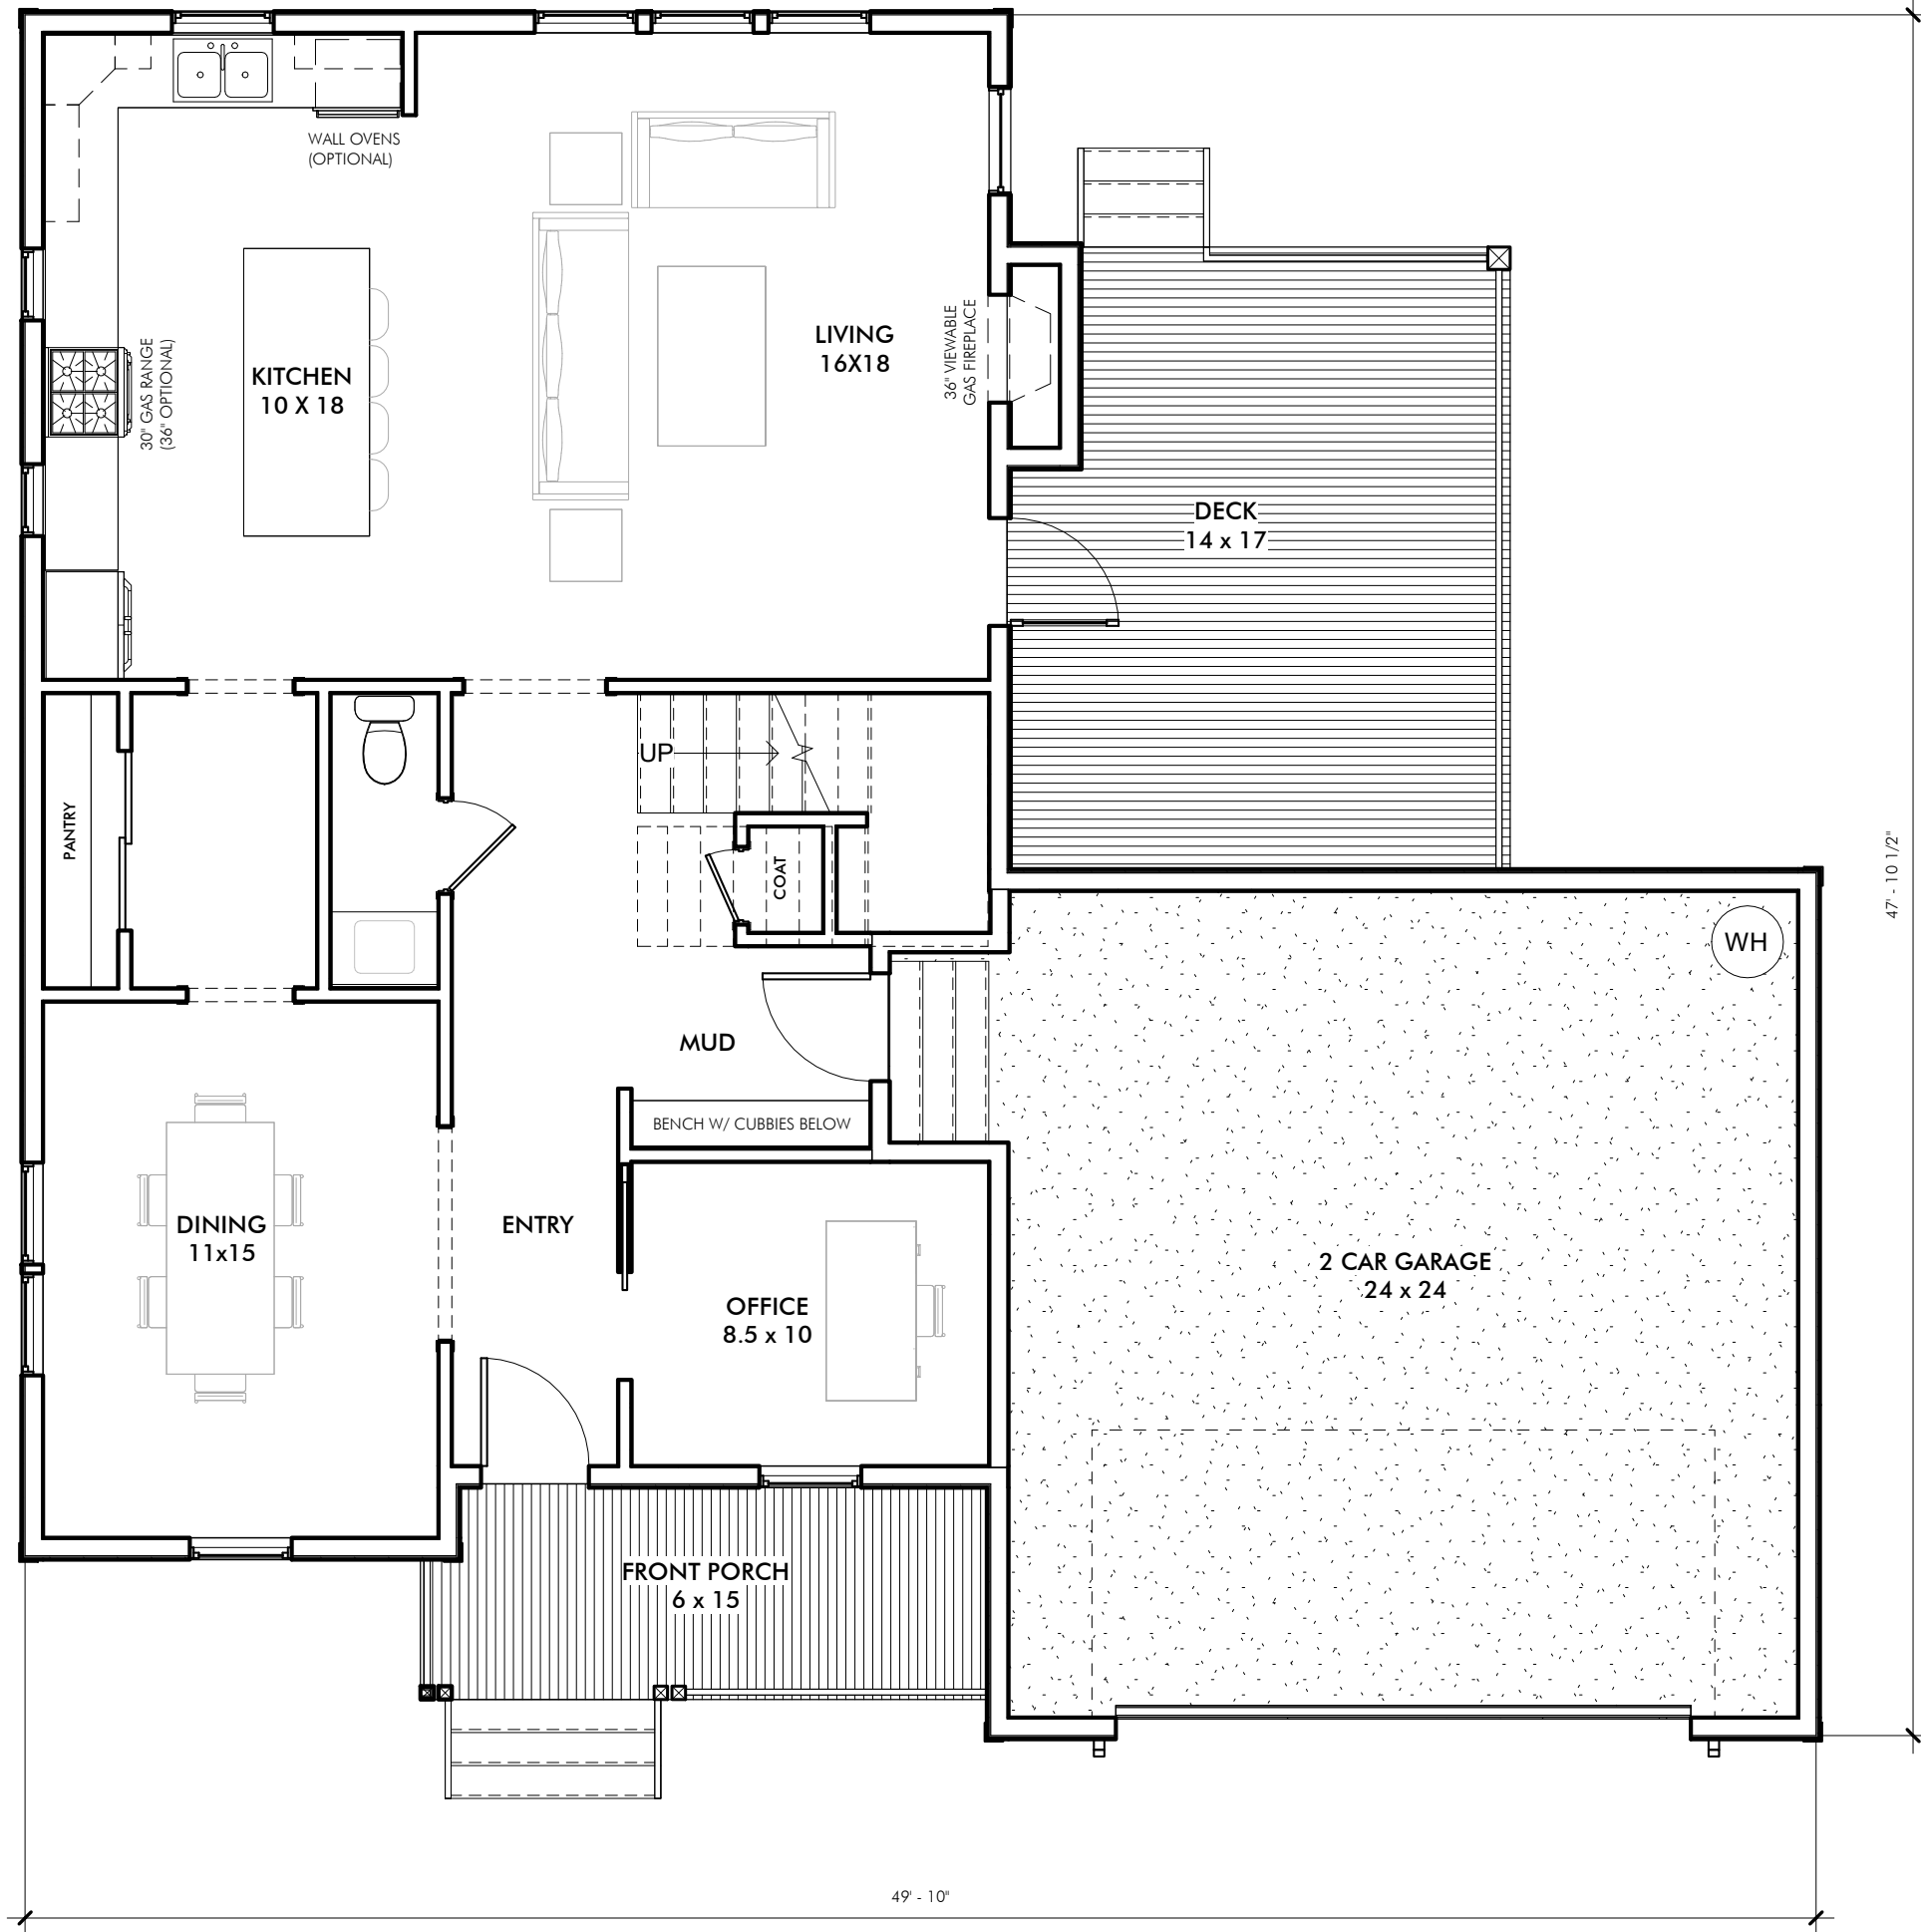

** All Photos on the websites, MLS listings and Marketing flyers are of similar homes. Drawings and floor plans are artist renderings only and are NOT to be considered 100% representative of the home to be constructed. The actual floor plans and the completed structure may vary from the photographs and drawings shown. The buyer should investigate and determine the specific dimensions, materials and finishes to be used in the construction.**

MAD
 Lane Miller, AIA
 336.312.7199
 lane@millerarchdesign.com

GROVE PARK
 SUBDIVISION

PROJECT:
THE LAUREL
 FOR:
A SQUARED, LLC

PROJECT NUMBER: 20-004
 DATE: 02-25-21
 PHASE: Preliminary
 SCALE: 3/16" = 1'-0"

| REVISIONS: | | |
|------------|-------|------|
| NO. | ISSUE | DATE |
| | | |


First Floor Plan

P1.1

** All Photos on the websites, MLS listings and Marketing flyers are of similar homes. Drawings and floor plans are artist renderings only and are NOT to be considered 100% representative of the home to be constructed. The actual floor plans and the completed structure may vary from the photographs and drawings shown. The buyer should investigate and determine the specific dimensions, materials and finishes to be used in the construction. **

MAD

Lane Miller, AIA
336.312.7199
lane@millerarchdesign.com

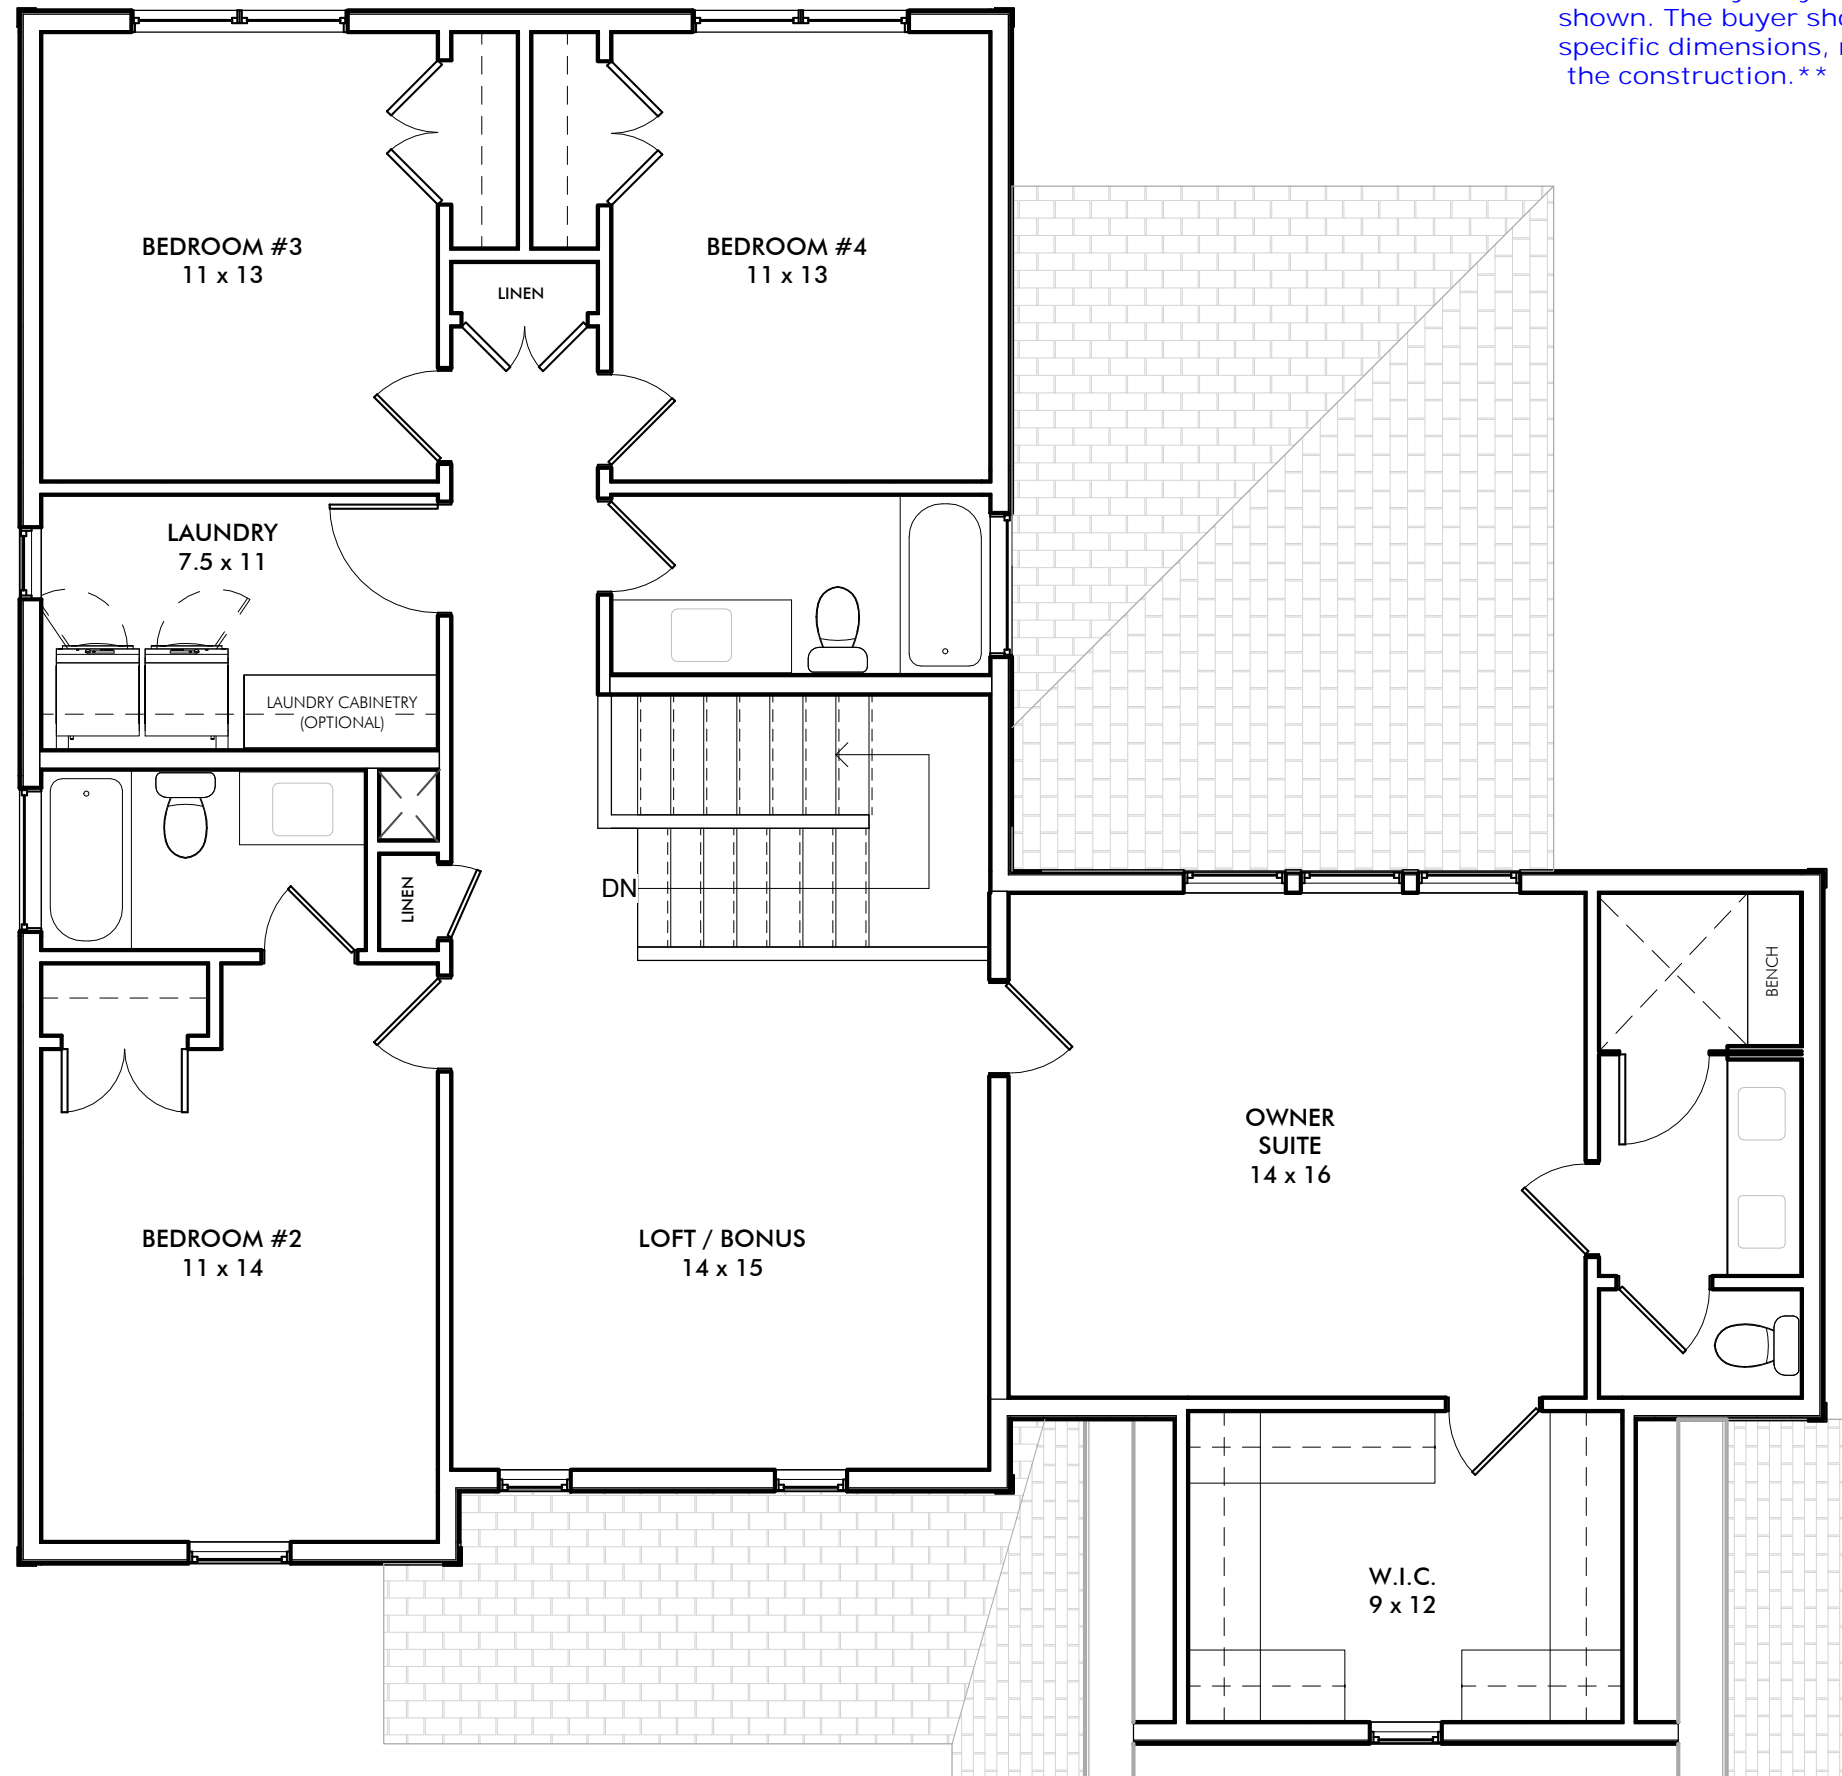

GROVE PARK
SUBDIVISION

PROJECT:
THE LAUREL
FOR:
A SQUARED, LLC

PROJECT NUMBER: 20-004
DATE: 02-25-21
PHASE: Preliminary
SCALE: 3/16" = 1'-0"

REVISIONS:
NO. ISSUE DATE

Second Floor
Plan

P1.2