

**** All Photos on the websites, MLS listings and Marketing fliers are of similar homes. Drawings and floor plans are artist renderings only and are NOT to be considered 100% representative of the home to be constructed. The actual floor plans and the completed structure may vary from the photographs and drawings shown. The buyer should investigate and determine the specific dimensions, materials and finishes to be used in the construction.****



HEATED SF:
 1ST FL: 1,115
 2ND FL: 1,475
 TOTAL: 2,590

UNHEATED SF:
 COVERED PORCH: 505
 GARAGE: 490

*AVERAGE GRADE DETERMINED AS THE AVERAGE OF THE (4) BUILDING CORNER ELEVATIONS SINCE THESE REPRESENT THE HIGH AND LOW GRADES ALONG EACH ELEVATION. IN ACCORDANCE WITH TC-17-16:
 438.5'
 438.9'
 439.1'
 +440.3'
 1756.8 / 4 = 439.2

GENERAL NOTES

1. ALL CONSTRUCTION TO CONFORM TO 2018 NC RESIDENTIAL BUILDING CODE (NRC).
2. CONSTRUCTION MEANS AND METHODS ARE THE SOLE RESPONSIBILITY OF THE GENERAL CONTRACTOR.
3. DIMENSIONS ARE TO FINISHED SURFACE UNLESS OTHERWISE NOTED.
4. WINDOW HEIGHT ON 1ST FLOOR IS 8'-0" AFF UNLESS OTHERWISE NOTED.
5. WINDOW HEIGHT ON 2ND FLOOR IS 7'-6" AFF UNLESS OTHERWISE NOTED.
6. ALL DOORS TO BE SET 6" FROM ADJACENT PERPENDICULAR WALL UNLESS OTHERWISE NOTED.
7. INSTALL MOLD AND MILDEW RESISTANT GYPSUM WALLBOARD ON WALLS AND CEILINGS IN ALL BATHROOMS AND TOILET ROOMS.
8. STRUCTURAL ELEMENTS SHOWN ARE FOR REPRESENTATIONAL PURPOSES ONLY. SEE SIGNED AND SEALED STRUCTURAL DRAWINGS FOR ACTUAL SIZES AND ADDITIONAL INFORMATION.
9. ELECTRICAL LAYOUT BY GENERAL CONTRACTOR.

CRAWL SPACE

9. CRAWL SPACE SHALL BE SEALED AND CONDITIONED IN ACCORDANCE WITH NRC SECTION R409.
10. PROVIDE ACCESS TO CRAWL SPACE PER NRC SECTION R409.1.2.
11. THE FLOOR OF THE CRAWL SPACE SHALL BE GRADED SO THAT IT DRAINS TO ONE OR MORE LOW SPOTS. INSTALL A DRAIN TO DAYLIGHT OR SUMP PUMP AT EACH LOW SPOT. CRAWL SPACE DRAINS SHALL BE KEPT SEPARATE FROM ROOF GUTTER DRAIN SYSTEMS AND FOUNDATION PERIMETER DRAINS.

EGRESS

12. PROVIDE MINIMUM OF (1) WINDOW PER BEDROOM THAT MEETS EGRESS REQUIREMENTS PER NRC SECTION 310.1.
13. CONSULT WINDOW MANUFACTURER'S SPECIFICATIONS FOR EGRESS REQUIREMENTS, PRESSURE RATINGS, AND ROUGH OPENINGS.

STAIRWAY

- 14. STAIRWAYS SHALL BE CONSTRUCTED IN ACCORDANCE WITH NRC SECTION R311.7:
 INTERIOR STAIR WIDTH: MINIMUM OF 36" ABOVE HANDRAIL. MINIMUM OF 31.5" BELOW HANDRAIL WHERE HANDRAIL IS INSTALLED ON ONE SIDE AND MINIMUM OF 27" WHEN HANDRAIL IS INSTALLED ON BOTH SIDES.
 RISER HEIGHT: MAXIMUM RISER HEIGHT OF 8 1/4". THE GREATEST RISER HEIGHT SHALL NOT EXCEED THE SMALLEST BY MORE THAN 3/8". THE TOP AND BOTTOM RISER OF INTERIOR STAIRS SHALL NOT EXCEED THE SMALLEST RISER BY MORE THAN 3/4". TREAD DEPTH: MINIMUM TREAD DEPTH OF 11". THE GREATEST TREAD DEPTH SHALL NOT EXCEED THE SMALLEST BY MORE THAN 3/8".

GLAZING

15. PROVIDE TEMPERED GLAZING IN HAZARDOUS LOCATIONS AS DEFINED IN NRC SECTION 308.4.

THE LINDEN II


FOR: A Squared, LLC

PROJECT: 20-025
DATE: 10-29-20
PHASE: Construction Documents
SCALE: 3/16" = 1'-0"


REVISIONS:
NO. ISSUE DATE

First Floor Plan A1.1

**** All Photos on the websites, MLS listings and Marketing flyers are of similar homes. Drawings and floor plans are artist renderings only and are NOT to be considered 100% representative of the home to be constructed. The actual floor plans and the completed structure may vary from the photographs and drawings shown. The buyer should investigate and determine the specific dimensions, materials and finishes to be used in the construction.****

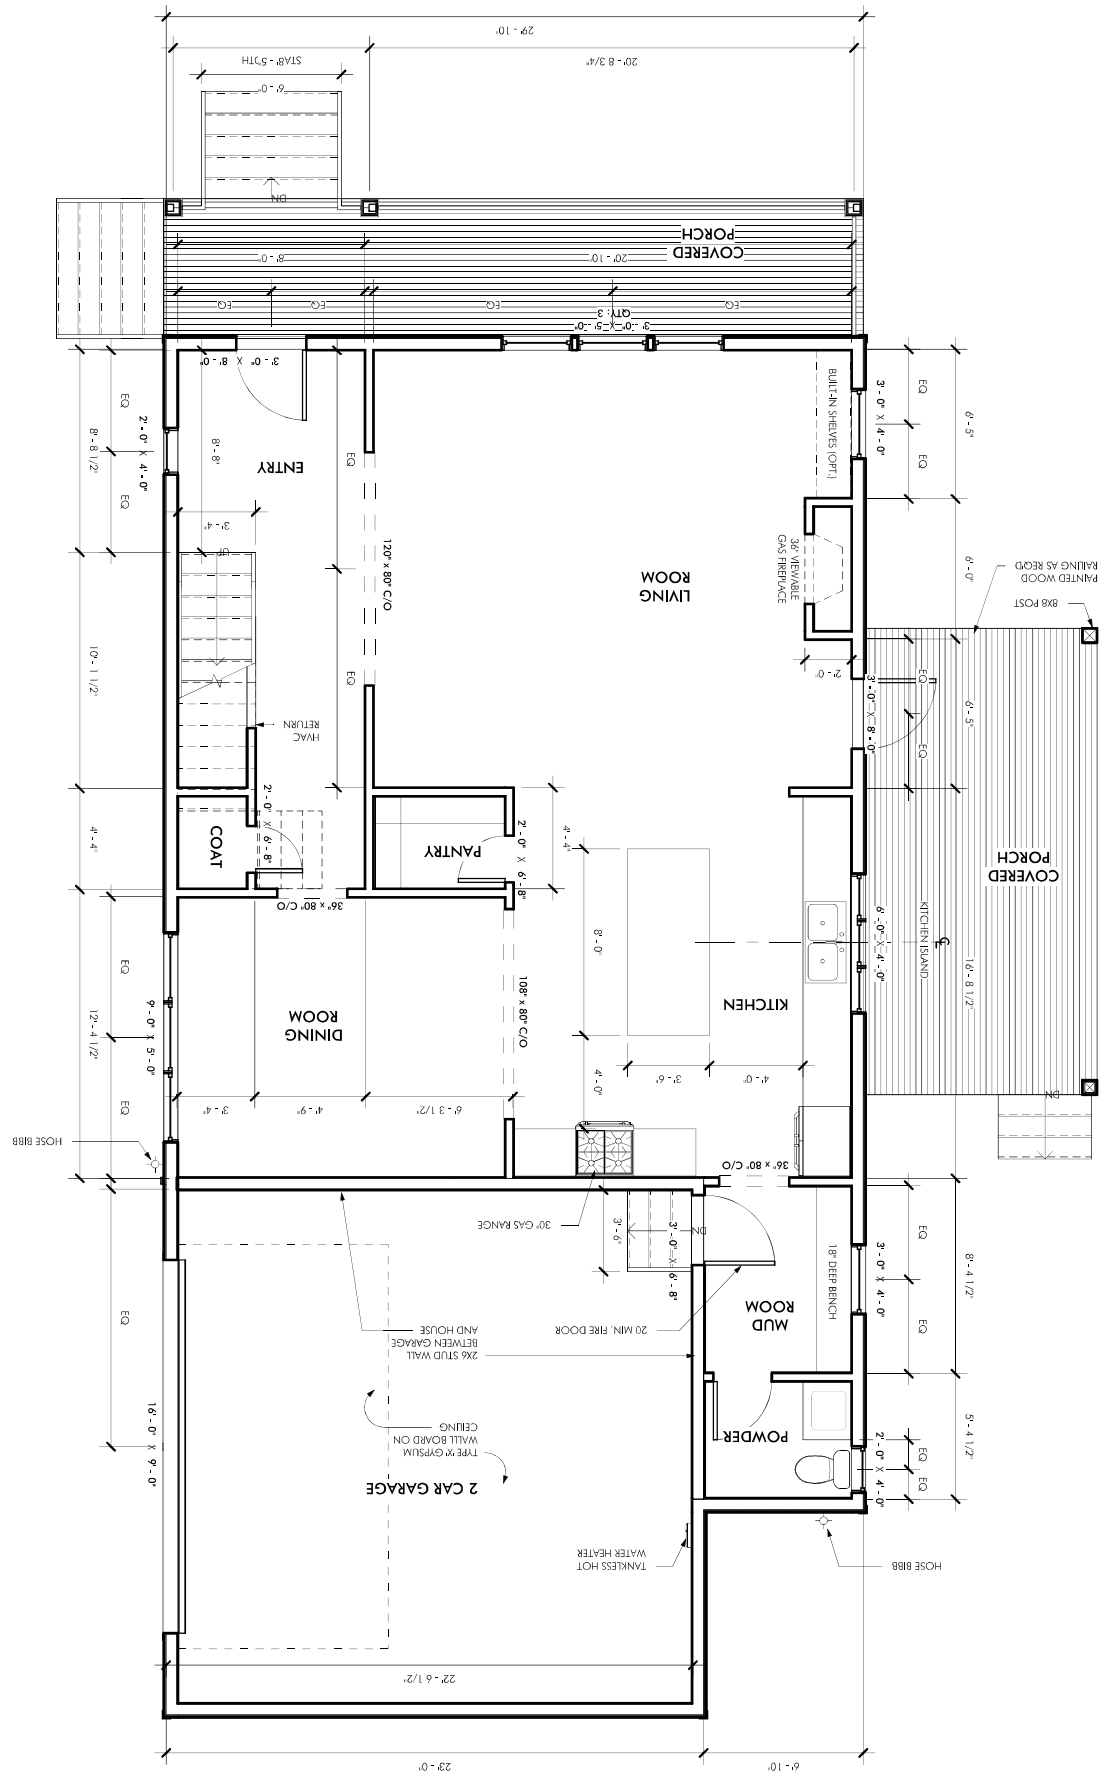


**** All Photos on the websites, MLS listings and Marketing flyers are of similar homes. Drawings and floor plans are artist renderings only and are NOT to be considered 100% representative of the home to be constructed. The actual floor plans and the completed structure may vary from the photographs and drawings shown. The buyer should investigate and determine the specific dimensions, materials and finishes to be used in the construction.****

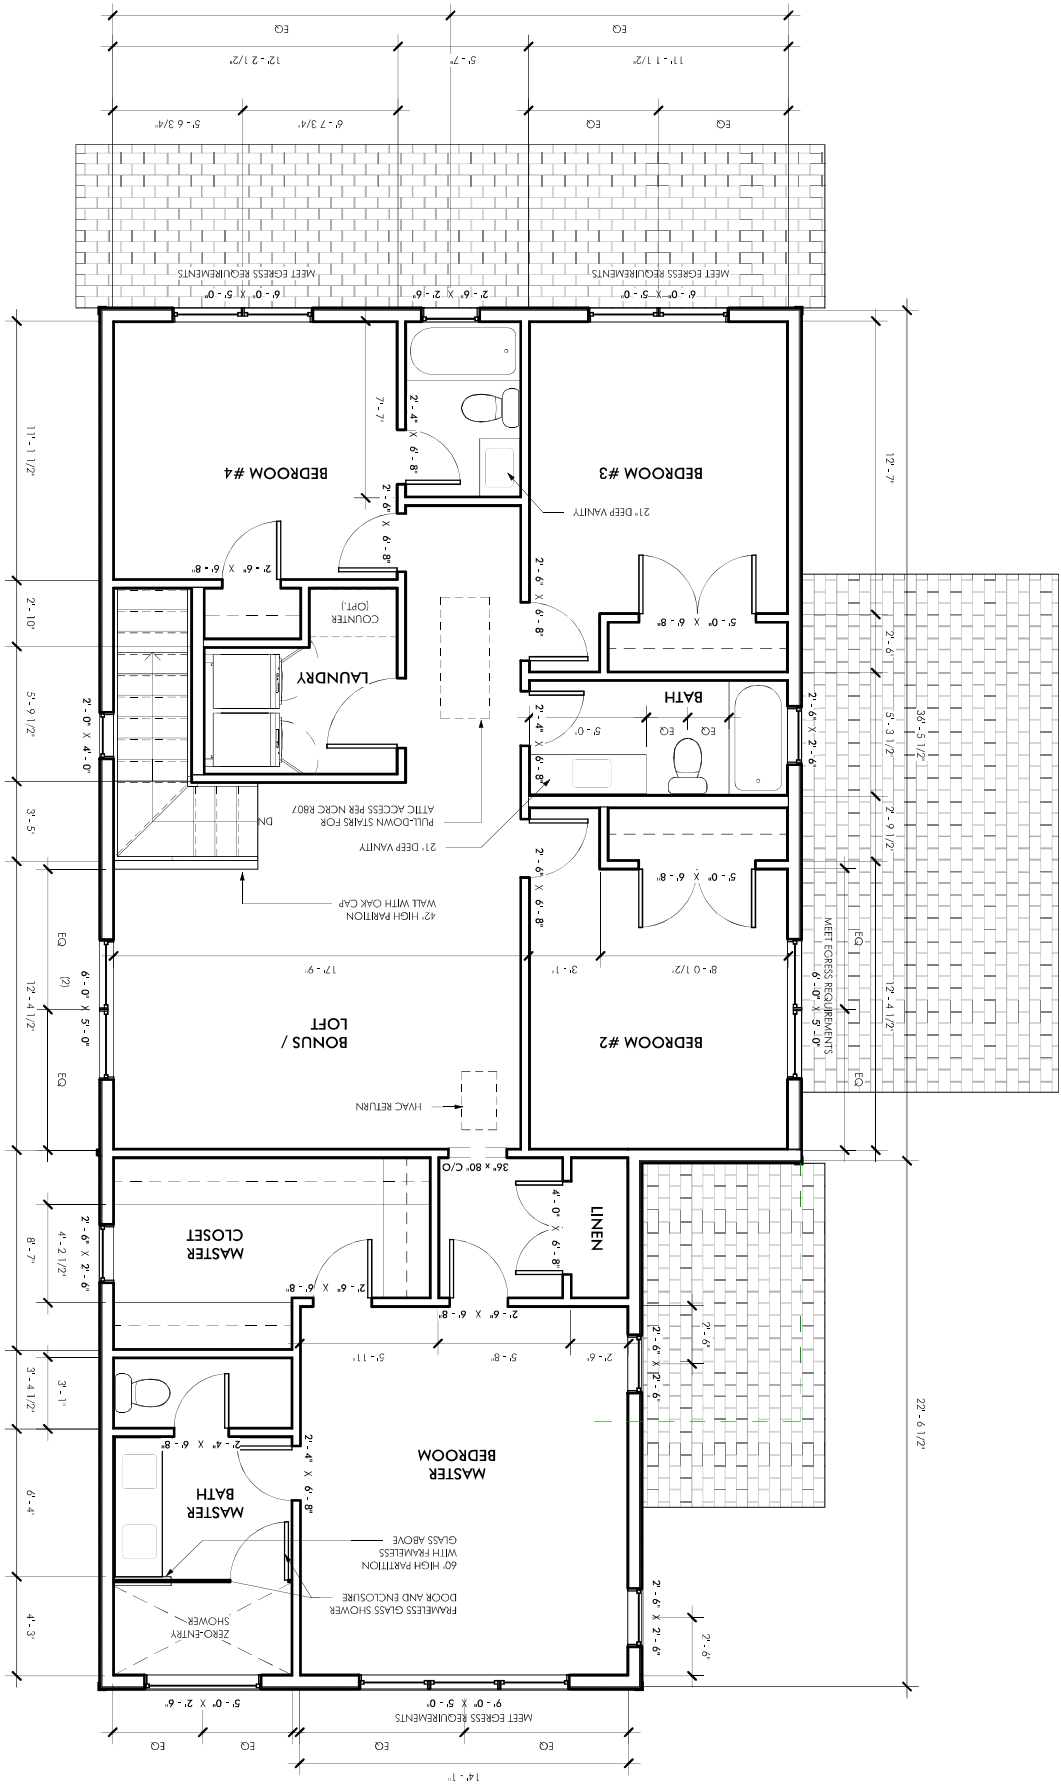


14'-1"

22'-6 1/2"


**** All Photos on the websites, MLS listings and Marketing flyers are of similar homes. Drawings and floor plans are artist renderings only and are NOT to be considered 100% representative of the home to be constructed. The actual floor plans and the completed structure may vary from the photographs and drawings shown. The buyer should investigate and determine the specific dimensions, materials and finishes to be used in the construction.****

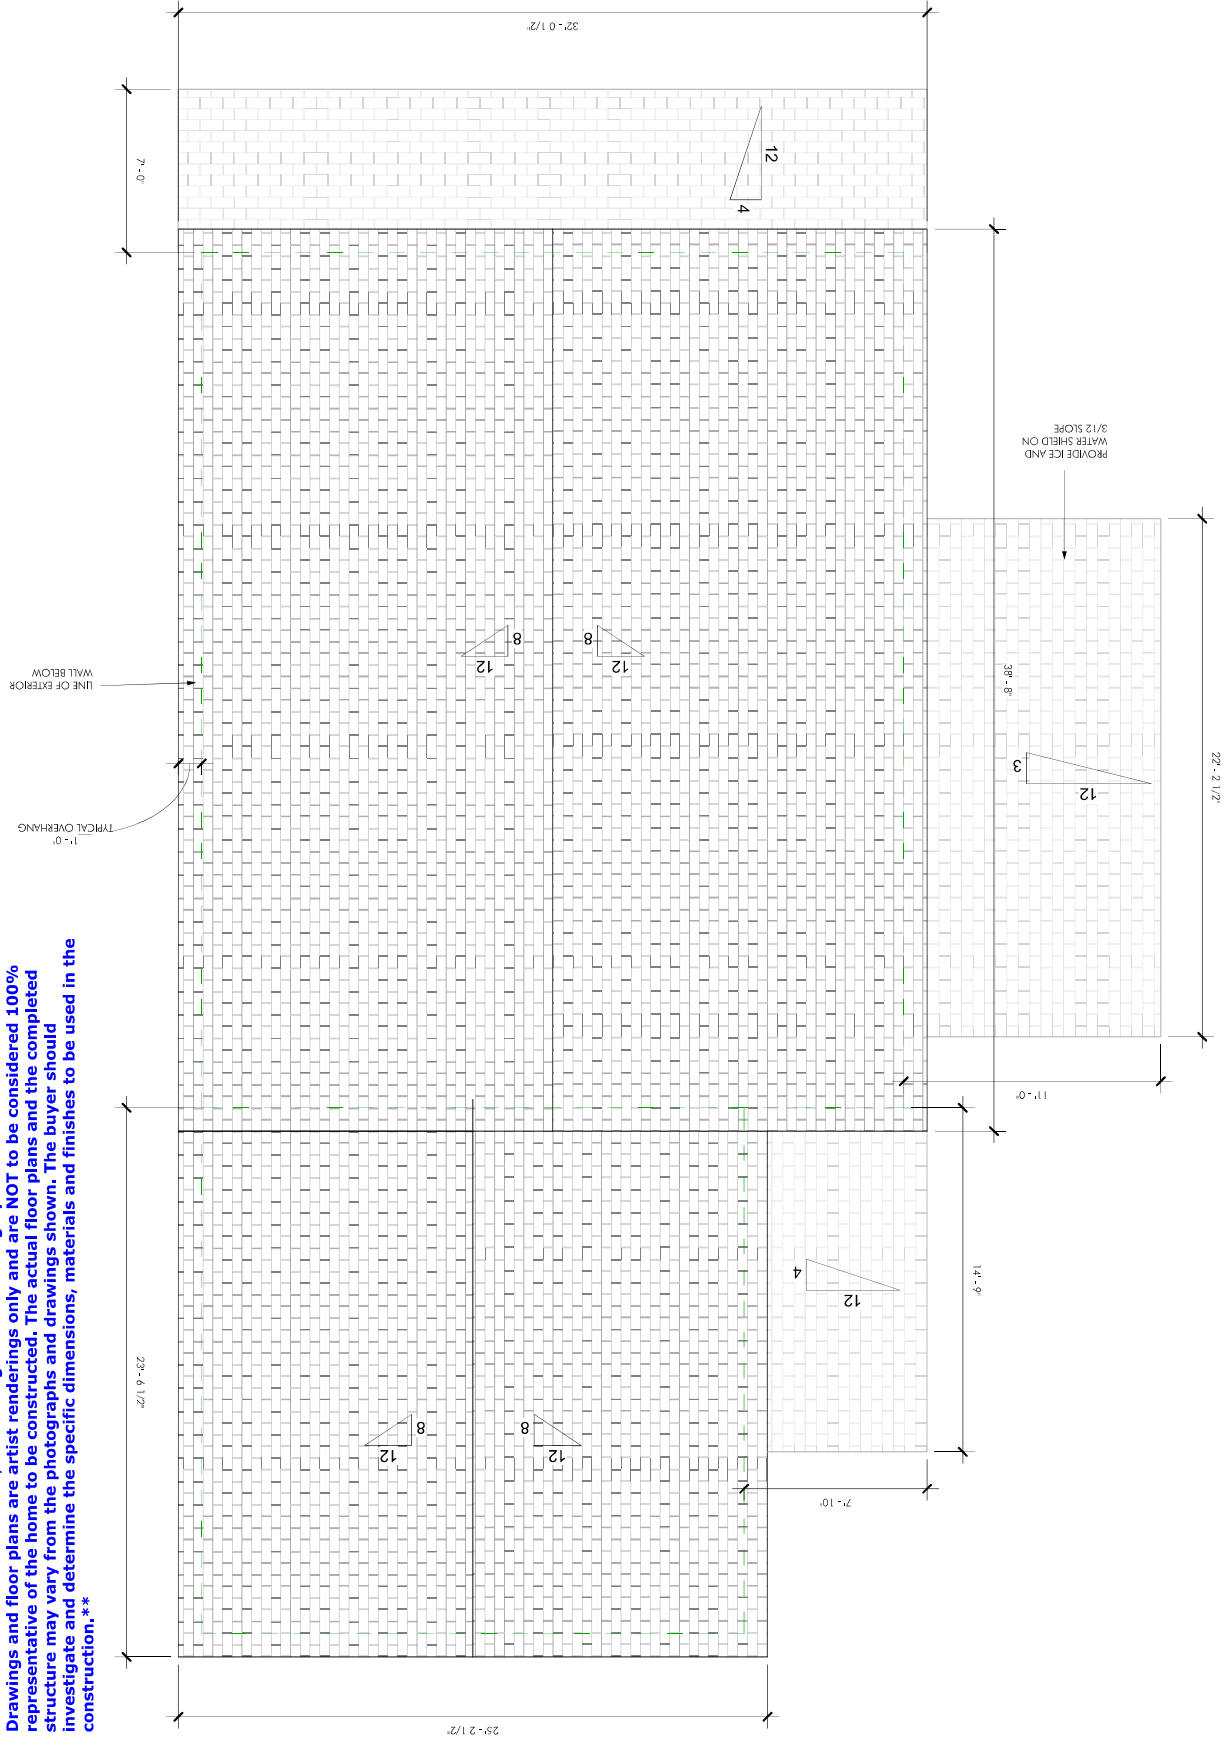

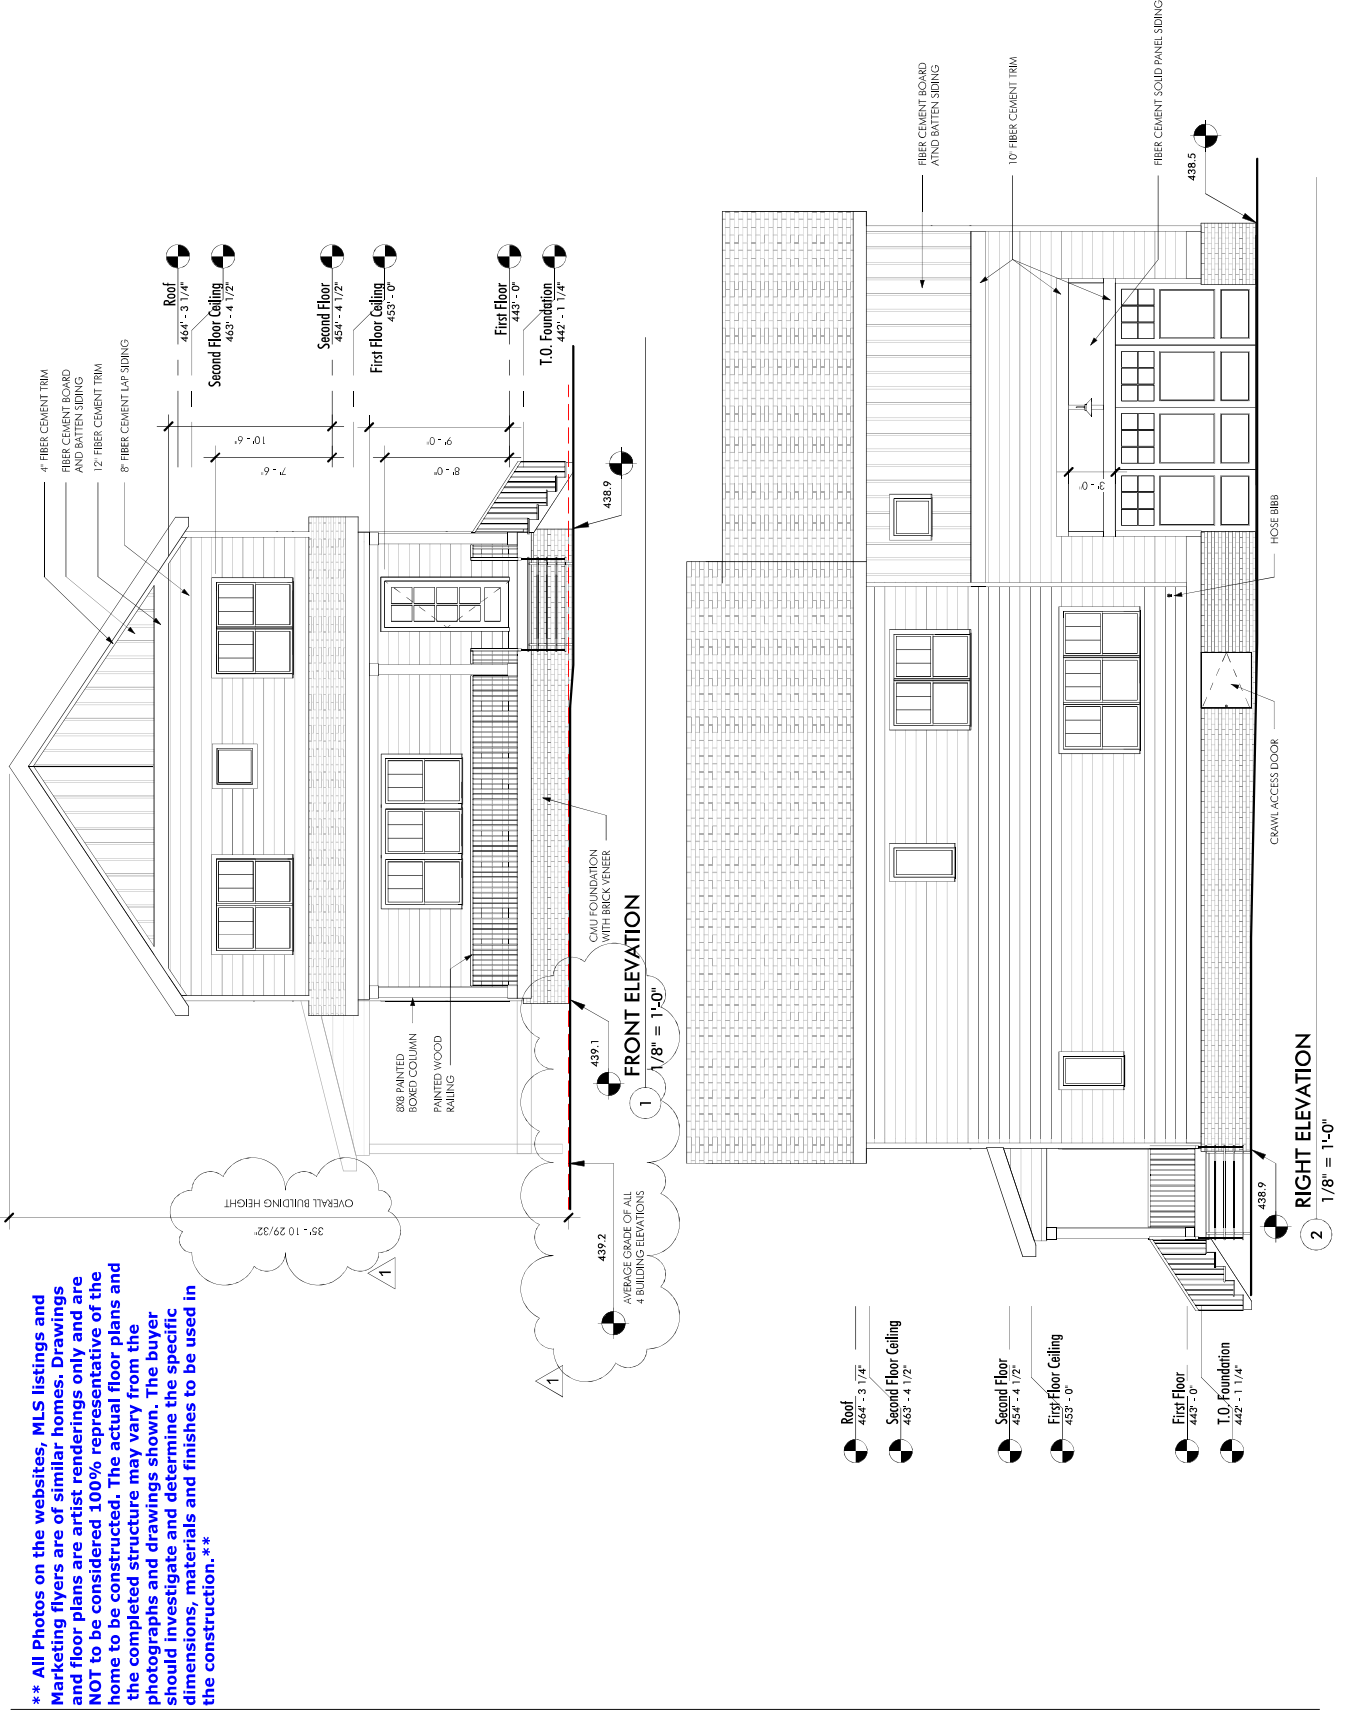

**** All Photos on the websites, MLS listings and Marketing flyers are of similar homes. Drawings and floor plans are artist renderings only and are NOT to be considered 100% representative of the home to be constructed. The actual floor plans and the completed structure may vary from the photographs and drawings shown. The buyer should investigate and determine the specific dimensions, materials and finishes to be used in the construction.****

**** All Photos on the websites, MLS listings and Marketing flyers are of similar homes. Drawings and floor plans are artist renderings only and are NOT to be considered 100% representative of the home to be constructed. The actual floor plans and the completed structure may vary from the photographs and drawings shown. The buyer should investigate and determine the specific dimensions, materials and finishes to be used in the construction. ****

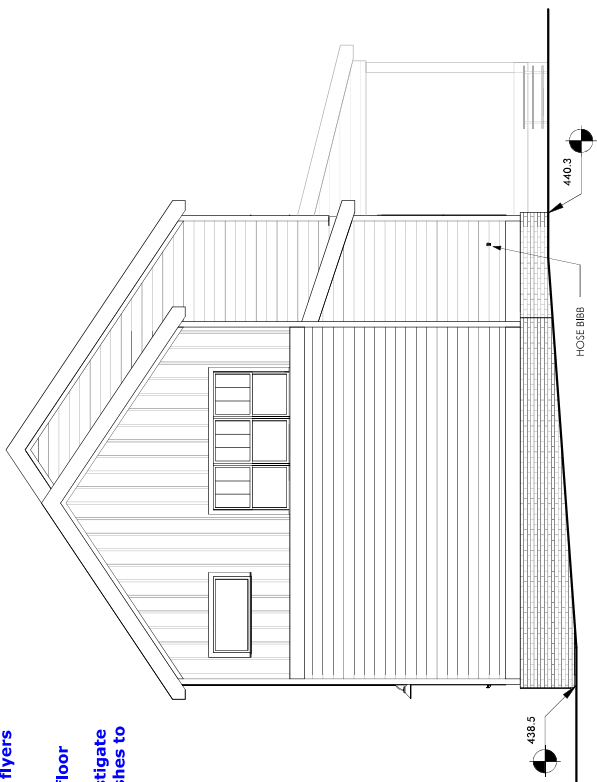

- Roof
46'-3 1/4"
- Second Floor Ceiling
46'-4 1/2"
- Second Floor
45'-4 1/2"
- First Floor Ceiling
45'-0"
- First Floor
44'-0"
- Foundation
44'-1 1/4"
- 438.5
- HOSE BIB
- 440.3

1 REAR ELEVATION
1/8" = 1'-0"



- Roof
46'-3 1/4"
- Second Floor Ceiling
46'-4 1/2"
- Second Floor
45'-4 1/2"
- First Floor Ceiling
45'-0"
- First Floor
44'-0"
- T.O. Foundation
44'-1 1/4"
- 439.1
- 1

2 LEFT ELEVATION
1/8" = 1'-0"