


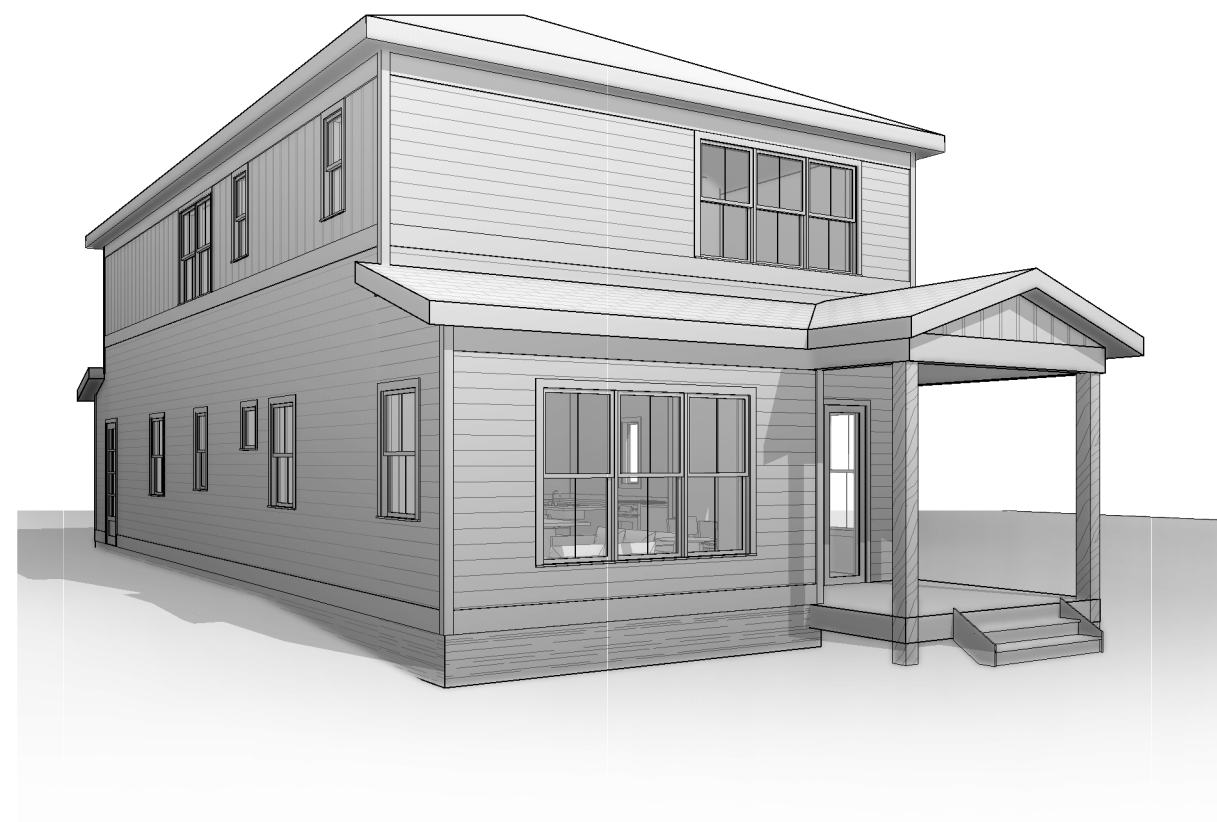

1 FRONT ENTRY



2 BACK DECK


PROJECT: 113 GRAND AVE
FOR: A Squared, LLC

PROJECT NUMBER: 20-006
DATE: 04-30-20
PHASE: For Contract
SCALE:

REVISIONS:
NO. ISSUE DATE

3D VIEWS

A0.1

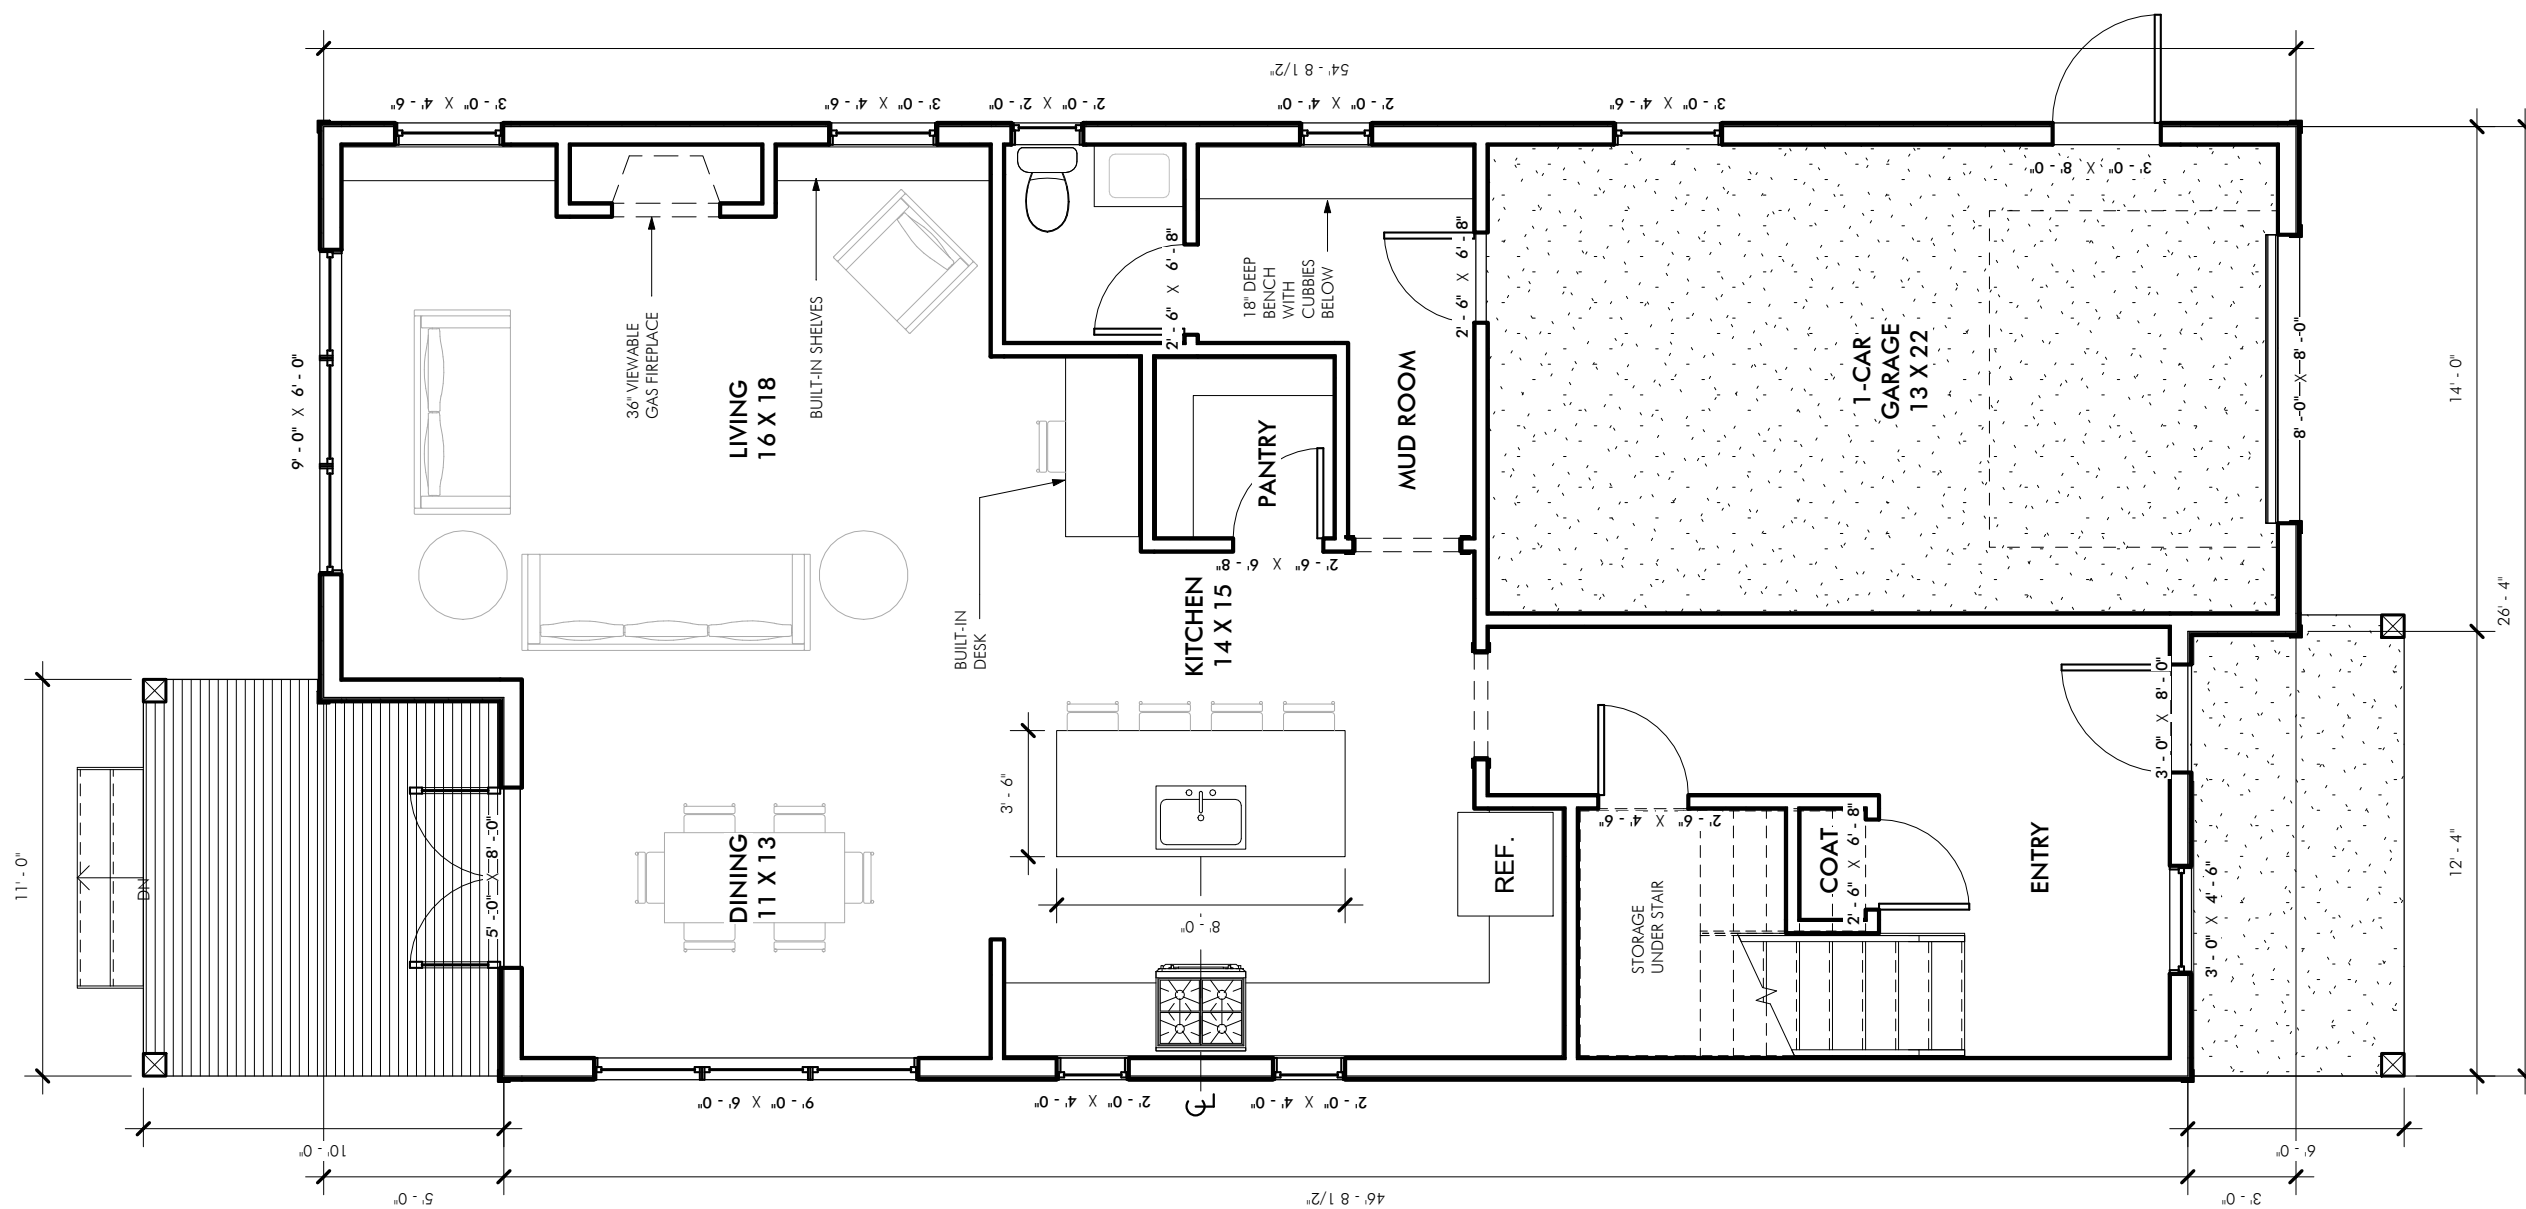

PROJECT:
113 GRAND AVE
FOR:
A Squared, LLC

PROJECT NUMBER: 20-006
DATE: 04-30-20
PHASE: For Contract
SCALE: 3/16" = 1'-0"


REVISIONS:		
NO.	ISSUE	DATE

First Floor Plan

HEATED SQUARE FOOTAGE

1ST: 982
2ND: 1010
TOTAL: 2092

A1.1

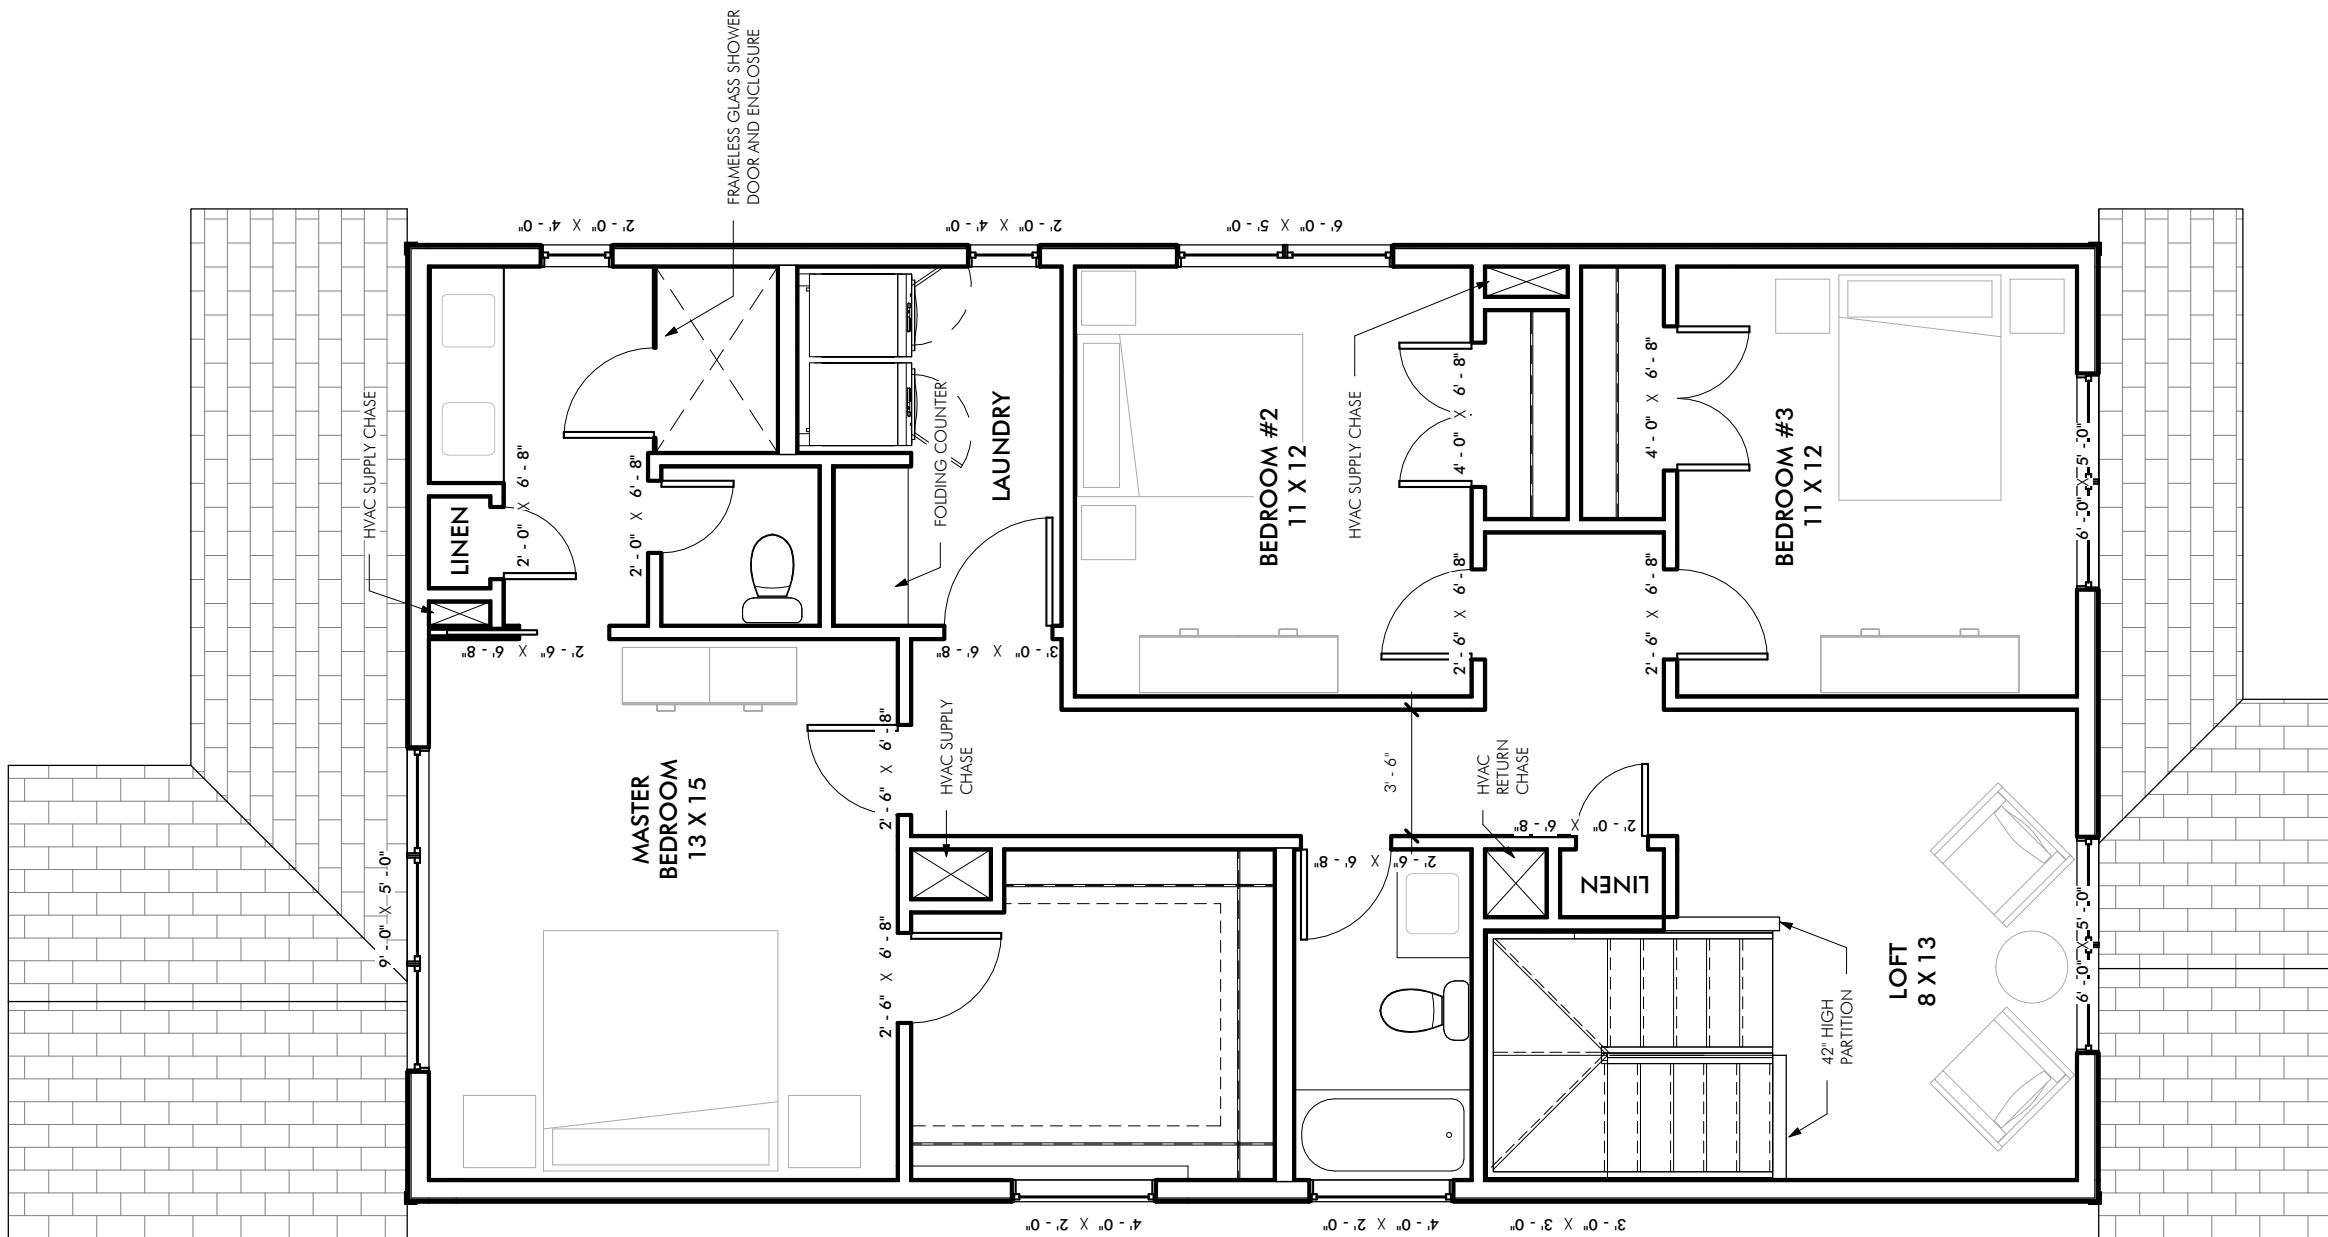

PROJECT: **113 GRAND AVE**
FOR: **A Squared, LLC**

PROJECT NUMBER: 20-006
DATE: 04-30-20
PHASE: For Contract
SCALE: 3/16" = 1'-0"

REVISIONS:		
NO.	ISSUE	DATE

Second Floor
Plan

A1.2



PROJECT: **113 GRAND AVE**
FOR: **A Squared, LLC**

PROJECT NUMBER: 20-006
DATE: 04-30-20
PHASE: For Contract
SCALE: 1/4" = 1'-0"

REVISIONS:		
NO.	ISSUE	DATE


Front Elevation

A2.1



- Attic 21' - 2"
- Second Floor Ceiling 20' - 4"
- Second Floor 11' - 4"
- First Floor Ceiling 10' - 0"
- Porch Ceiling 9' - 0"
- First Floor 0' - 0"

1 RIGHT ELEVATION
1/8" = 1'-0"

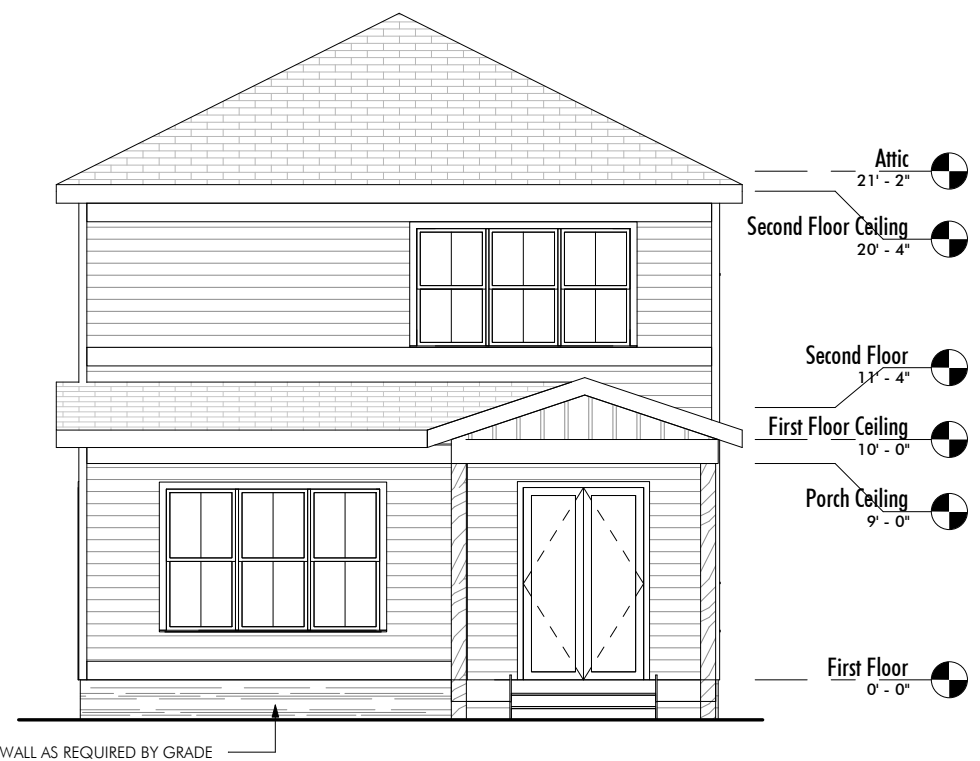

- Attic 21' - 2"
- Second Floor Ceiling 20' - 4"
- Second Floor 11' - 4"
- First Floor Ceiling 10' - 0"
- Porch Ceiling 9' - 0"
- First Floor 0' - 0"

2 REAR ELEVATION
1/8" = 1'-0"



- Attic 21' - 2"
- Second Floor Ceiling 20' - 4"
- Second Floor 11' - 4"
- First Floor Ceiling 10' - 0"
- Porch Ceiling 9' - 0"
- First Floor 0' - 0"

3 LEFT ELEVATION
1/8" = 1'-0"

PROJECT: 113 GRAND AVE
FOR: A Squared, LLC

PROJECT NUMBER: 20-006
DATE: 04-30-20
PHASE: For Contract
SCALE: 1/8" = 1'-0"

REVISIONS:

NO.	ISSUE	DATE

Elevations

A2.2