

HEATED SQUARE FOOTAGE

FIRST FLOOR: 1,520

SECOND FLOOR: 1,820

TOTAL: 3,340


UNHEATED SQUARE FOOTAGE

FRONT PORCH: 185

BACK DECK: 200

2-CAR GARAGE: 490

3-CAR GARAGE: 665

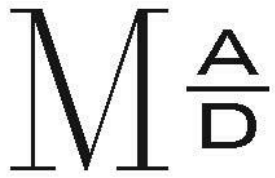

Lane Miller, AIA
336.312.7199
lane@millerarchdesign.com



Matfie Woods Subdivision

PROJECT: **The Dahlia**
FOR: **A Squared, LLC**

PROJECT NUMBER: 20-021
DATE: 09-03-20
PHASE: For Review
SCALE: 3/16" = 1'-0"

REVISIONS:
NO. ISSUE DATE

Front Elevation

P1.0



Matfie Woods Subdivision


PROJECT: **The Dahlia**
FOR: **A Squared, LLC**

PROJECT NUMBER: 20-021
DATE: 09-03-20
PHASE: For Review
SCALE: 3/16" = 1'-0"

REVISIONS:
NO. ISSUE DATE

Rear Elevation

P1.1

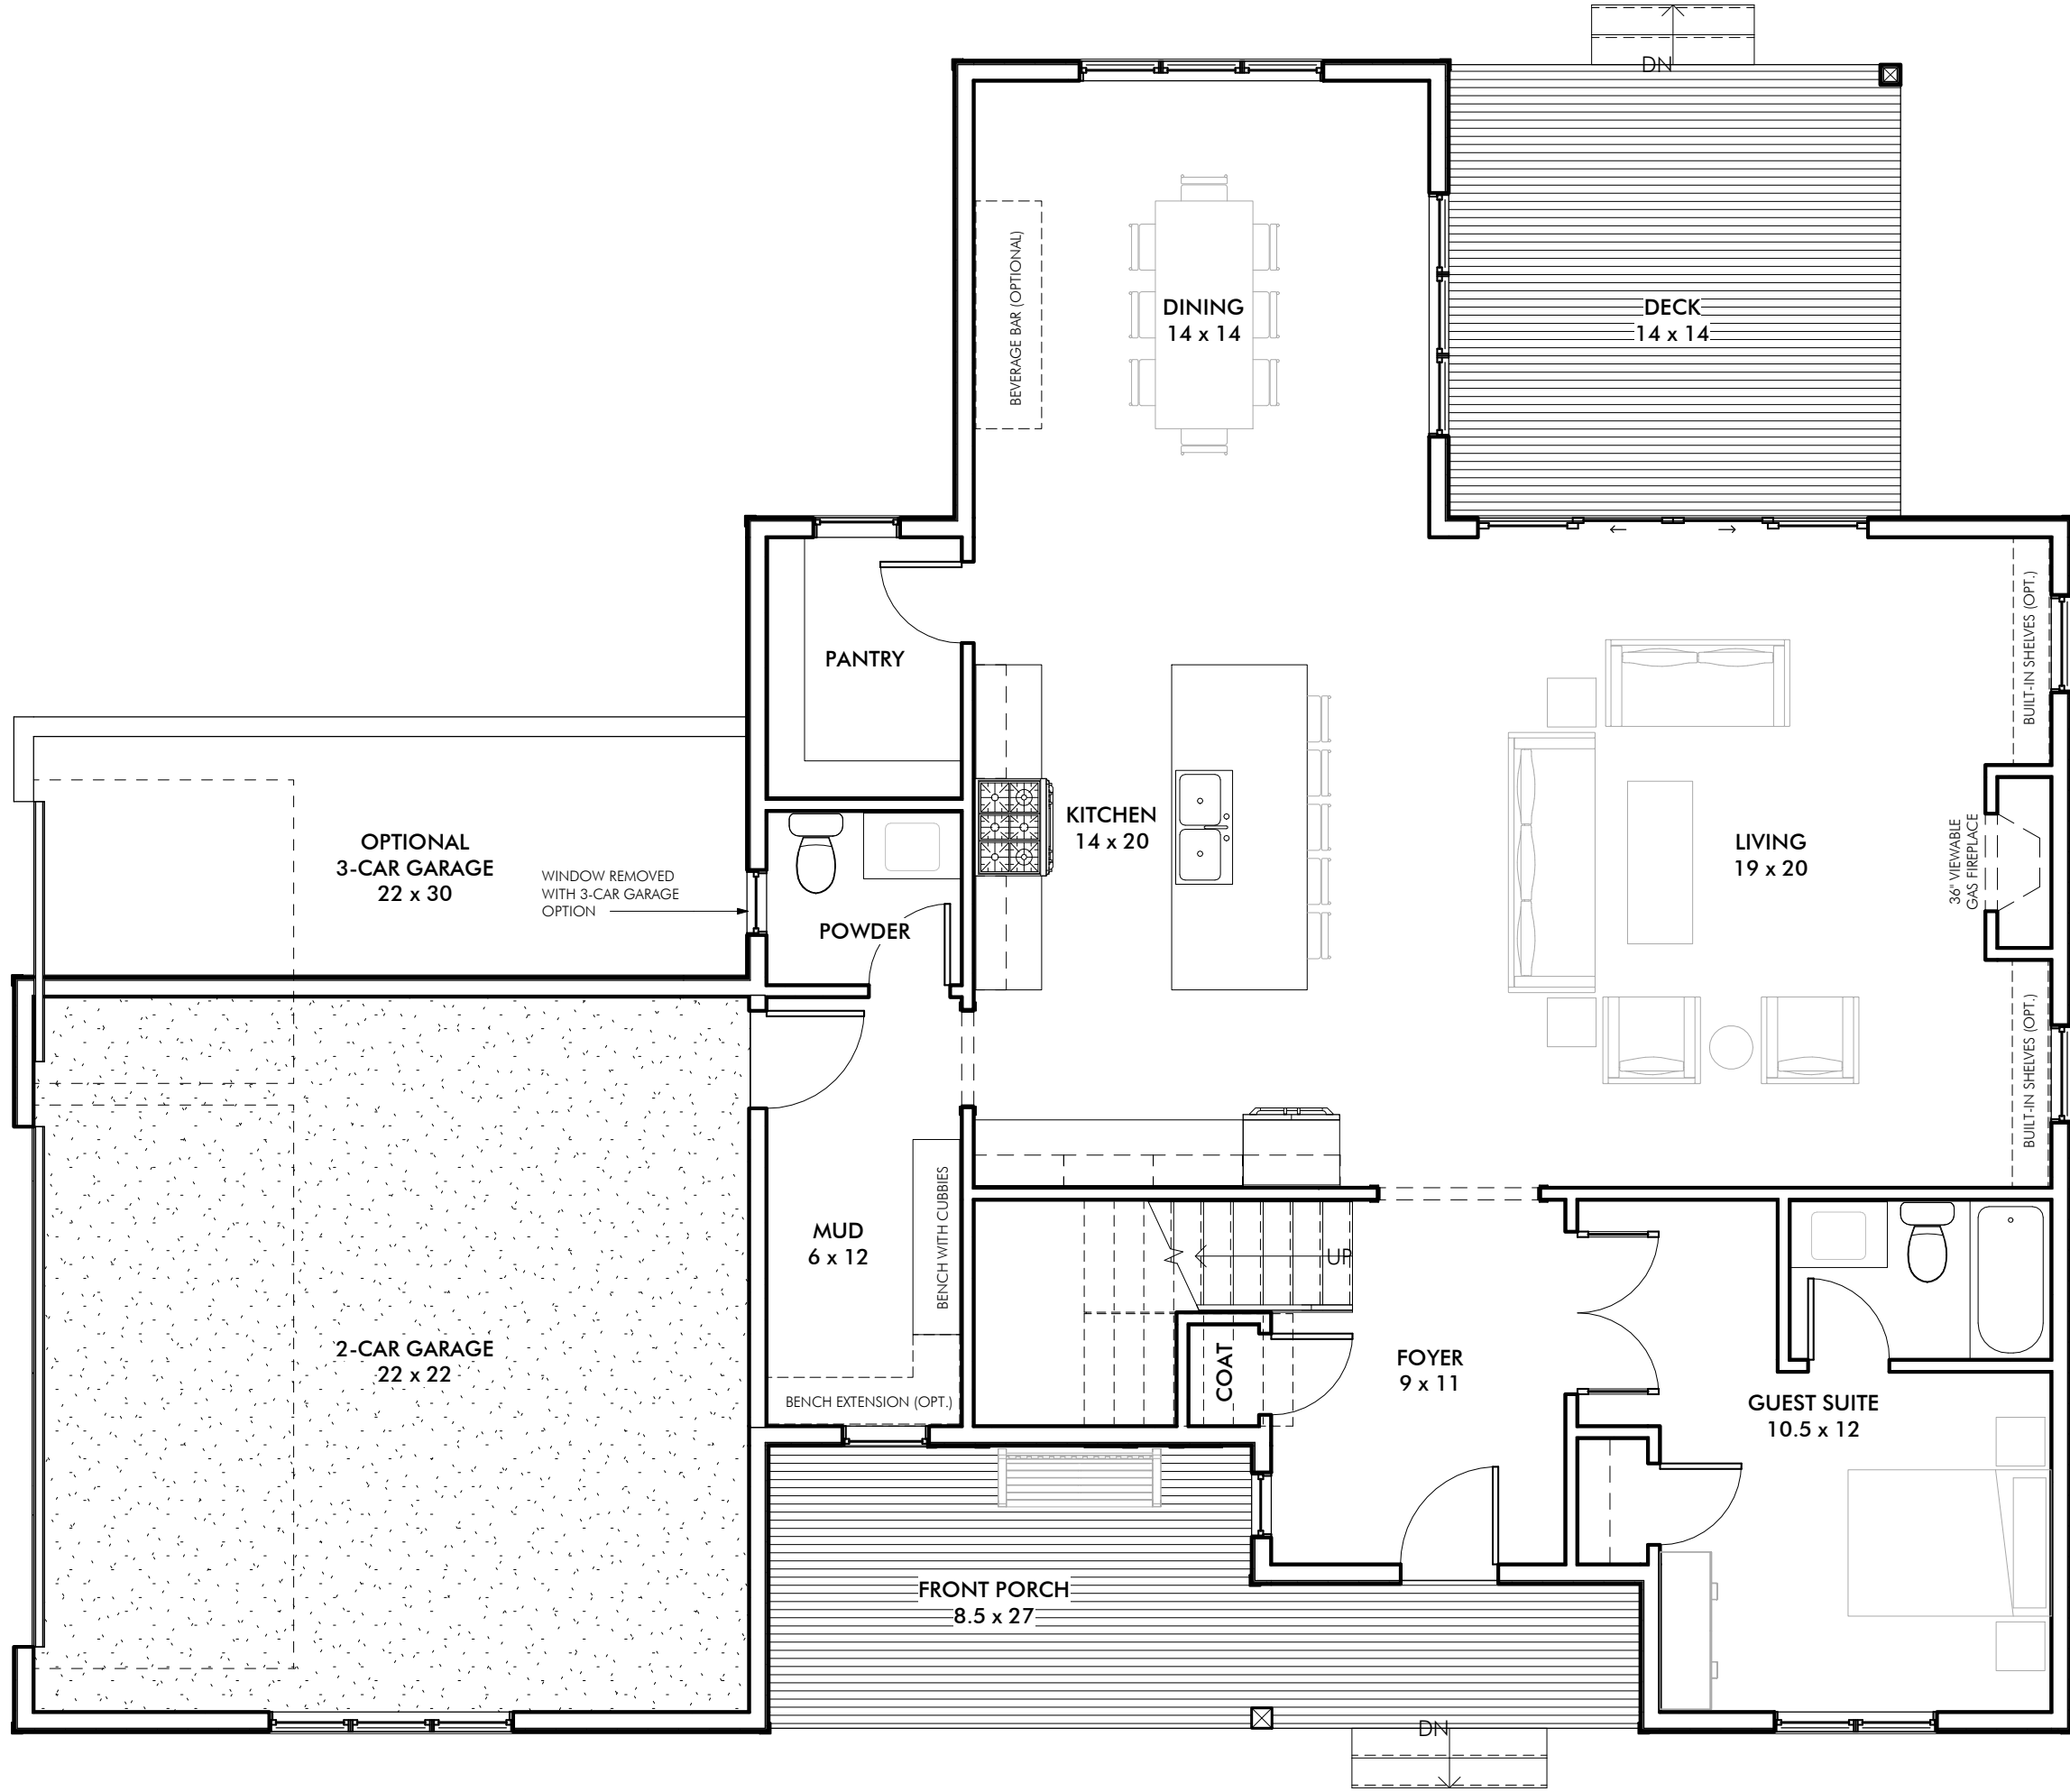

PROJECT: **The Dahlia**
FOR: **A Squared, LLC**

PROJECT NUMBER: 20-021
DATE: 09-03-20
PHASE: For Review
SCALE: 3/16" = 1'-0"

REVISIONS:		
NO.	ISSUE	DATE

First Floor Plan

P1.2



Mattie Woods Subdivision

PROJECT: **The Dahlia**
FOR: **A Squared, LLC**

PROJECT NUMBER: 20-021
DATE: 09-03-20
PHASE: For Review
SCALE: 3/16" = 1'-0"

REVISIONS:		
NO.	ISSUE	DATE

Second Floor
Plan

P1.3